




**ENLARGED BAR PLAN** 1  
1/4" = 1'-0"

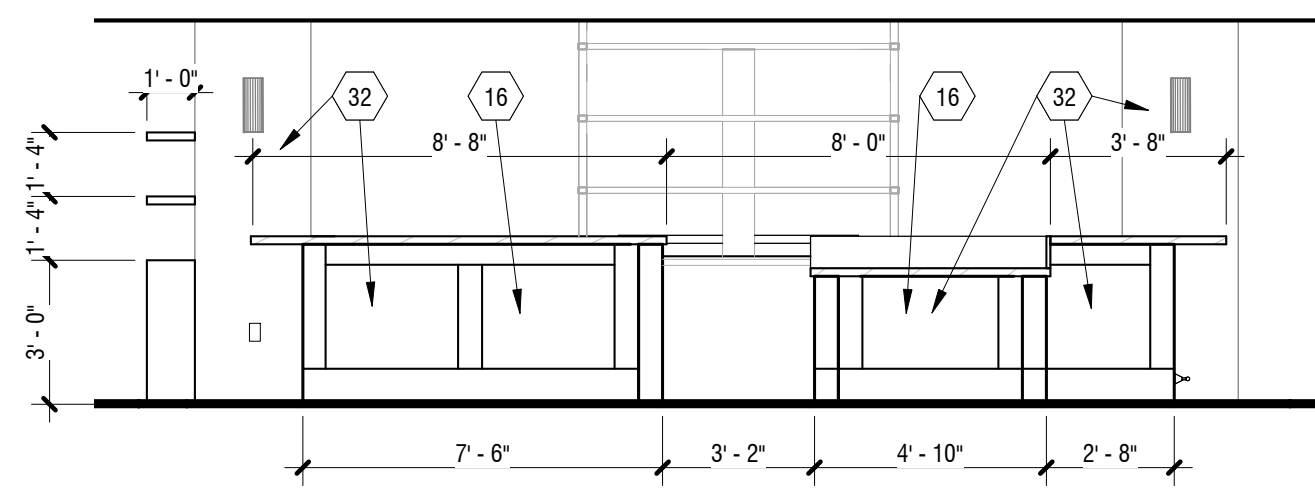


**BAR ELEVATION - NORTH** 5  
1/4" = 1'-0"

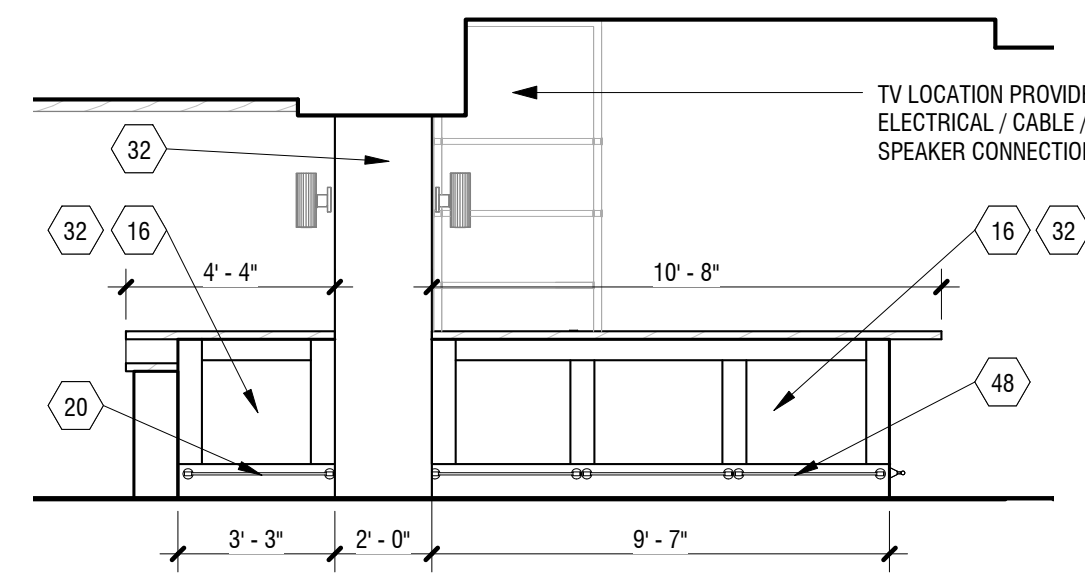


**BAR ELEVATION - WEST** 4  
1/4" = 1'-0"

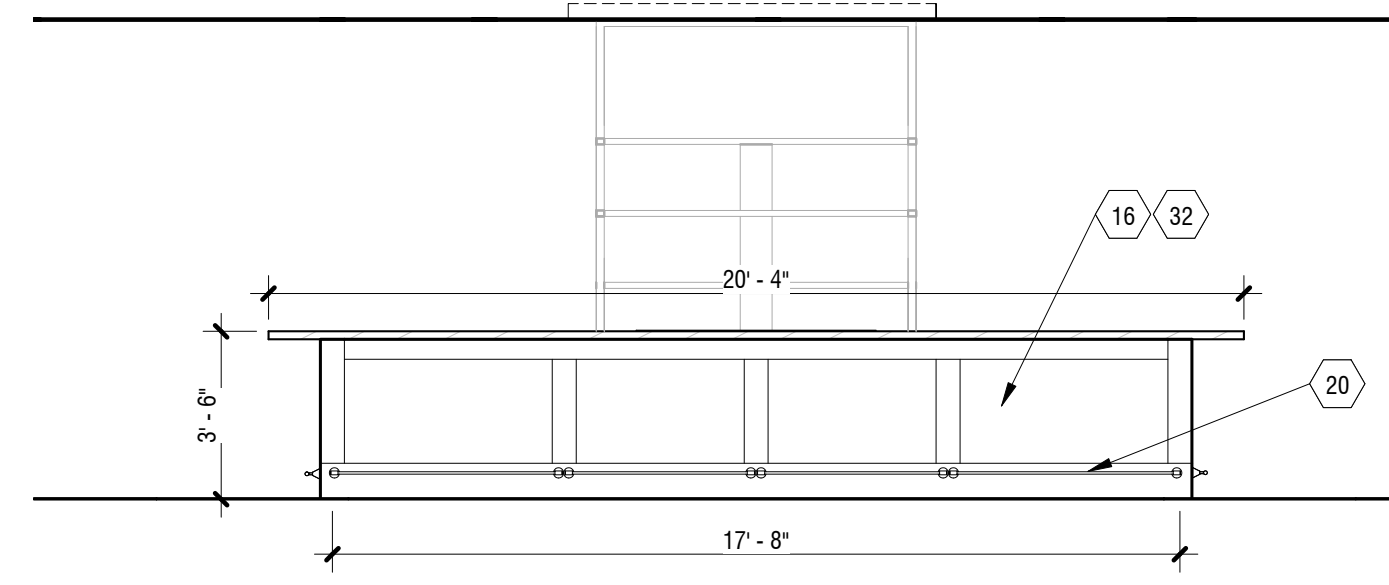


**BAR ELEVATION - SOUTH** 3  
1/4" = 1'-0"

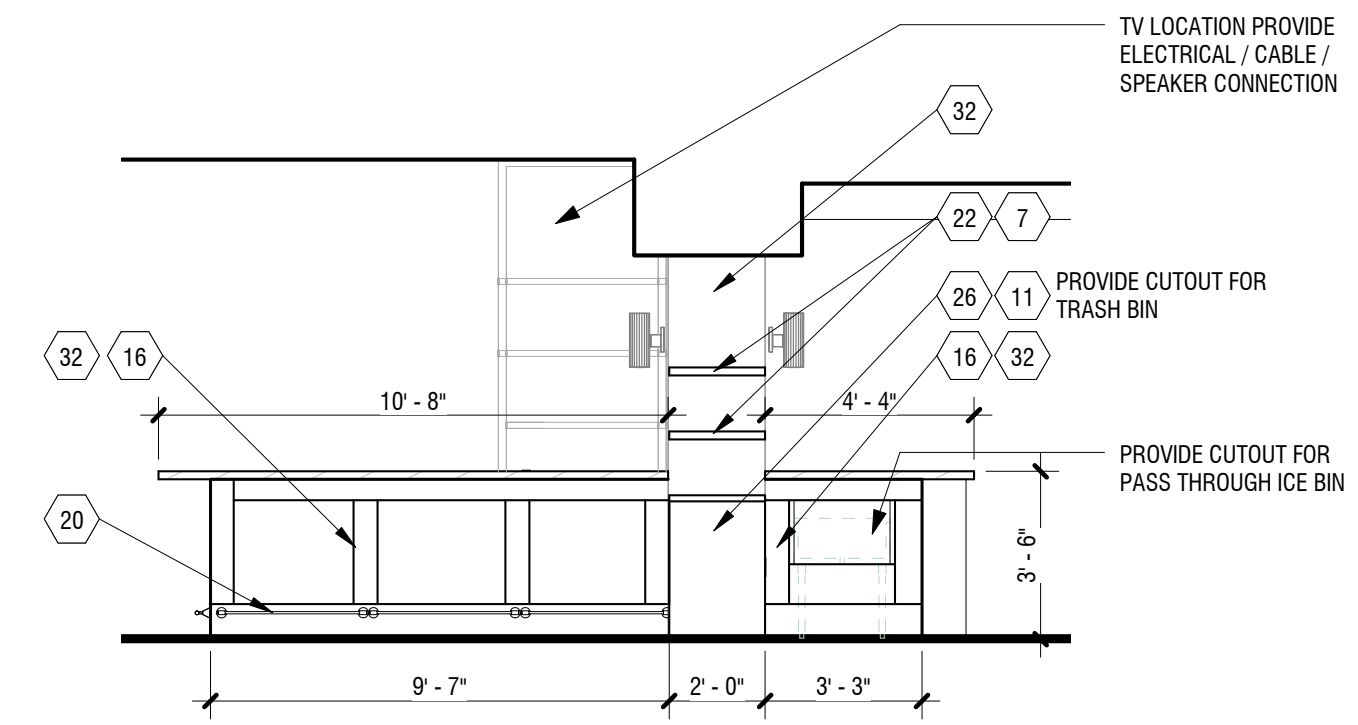


**BAR ELEVATION - EAST** 2  
1/4" = 1'-0"

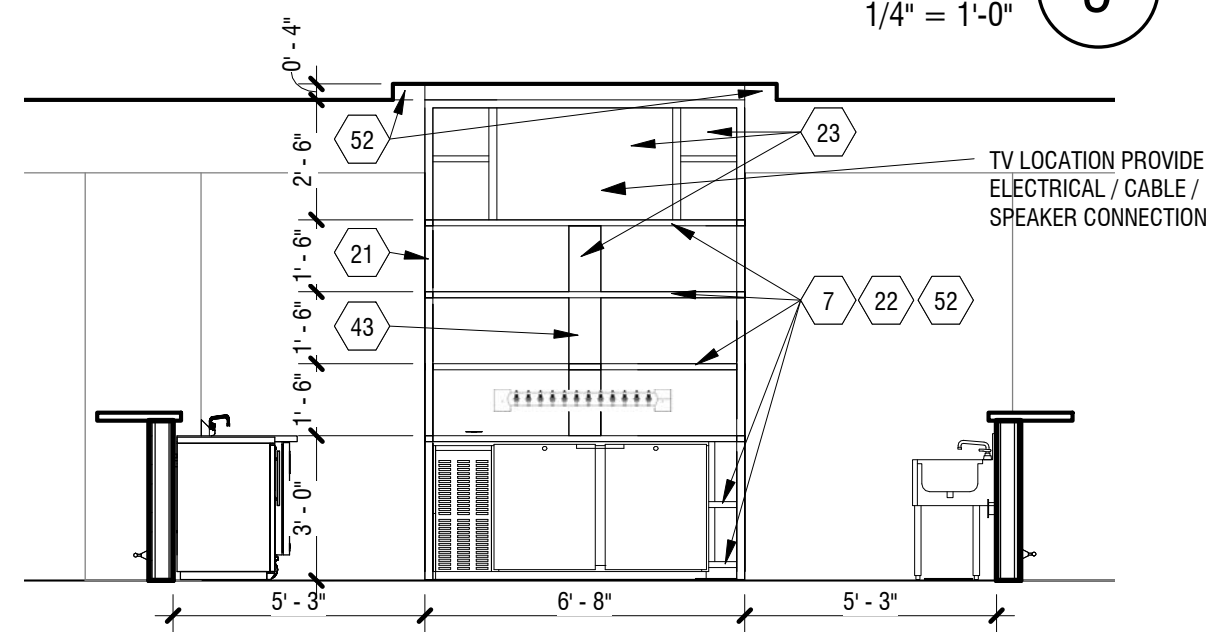


**BACK BAR ELEVATION - SOUTH** 9  
1/4" = 1'-0"

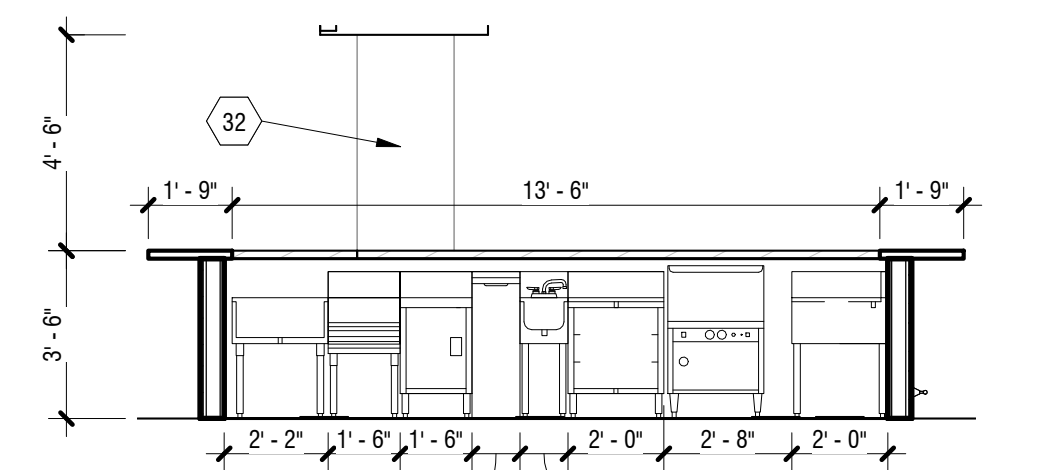


**BARTENDER ELEVATION - EAST** 8  
1/4" = 1'-0"

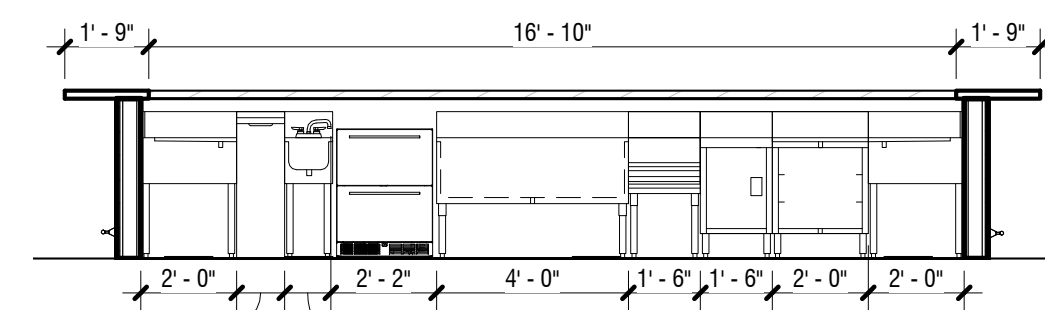


**BARTENDER ELEVATION - SOUTH** 7  
1/4" = 1'-0"

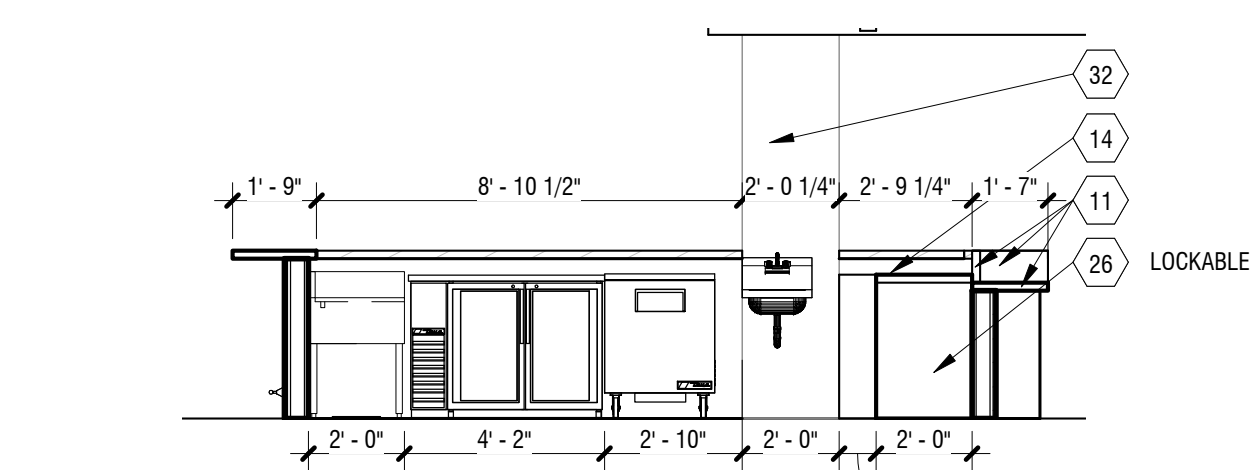

**BARTENDER ELEVATION - WEST** 6  
1/4" = 1'-0"

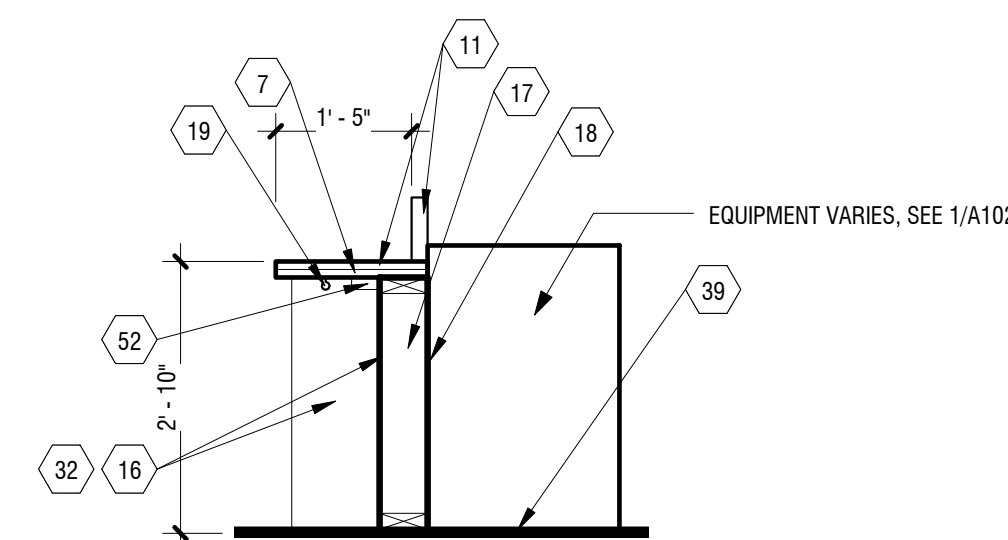

**ADA BARTOP SECTION** 11  
1/2" = 1'-0"

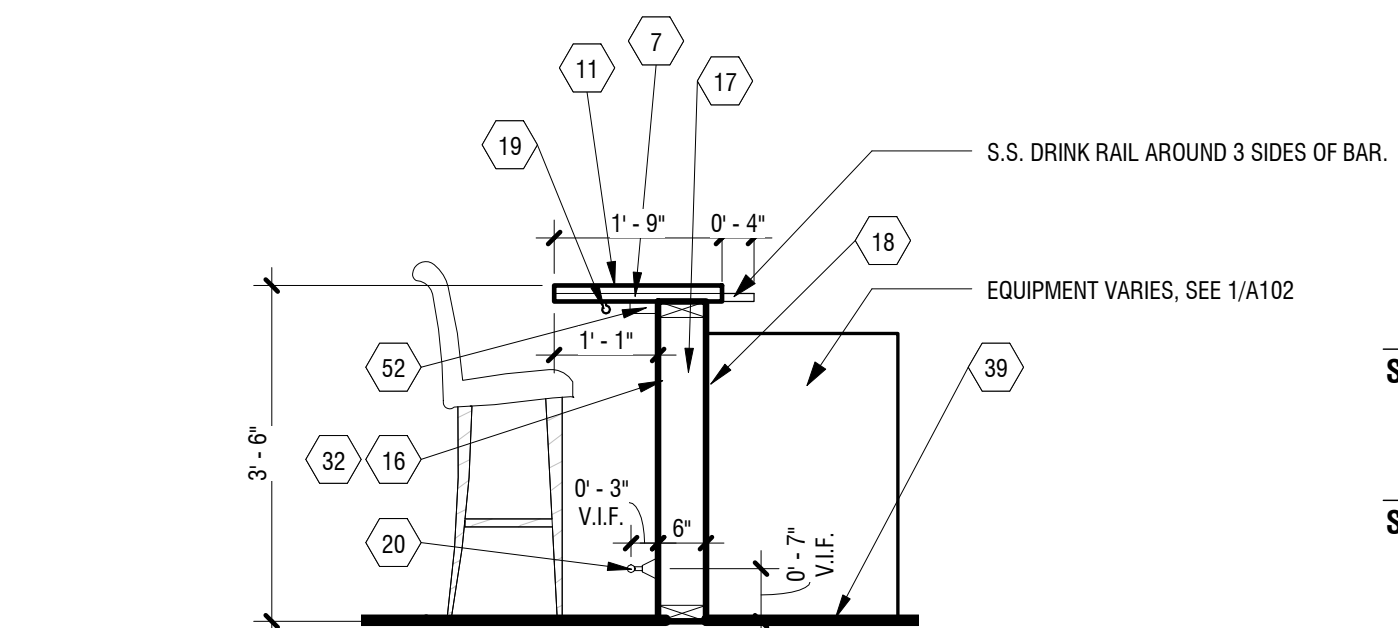

**BAR WALL SECTION, TYP.** 10  
1/2" = 1'-0"

**Project Location**  
Hilton Market  
921 SW 6th Ave.  
Portland, OR 97204



THESE DRAWINGS ARE FOR  
CONSTRUCTION BY  
JEAN-PIERRE VEILLET  
SITWORKS, INC. ONLY

Date: 2014.12.08

Lead Designer: JEAN-PIERRE VEILLET

Architect: JESSAMYN GRIFFIN

Drawn By: DSM / JPM

Phase: CONSTRUCTION

Revisions:  
# Description Date

Sheet Name  
ENLARGED PLANS & ELEVATIONS -  
BAR

Sheet No.

**A102**