


HILTON  
HOTELS &  
RESORTS

HERB  
N' KITCHEN

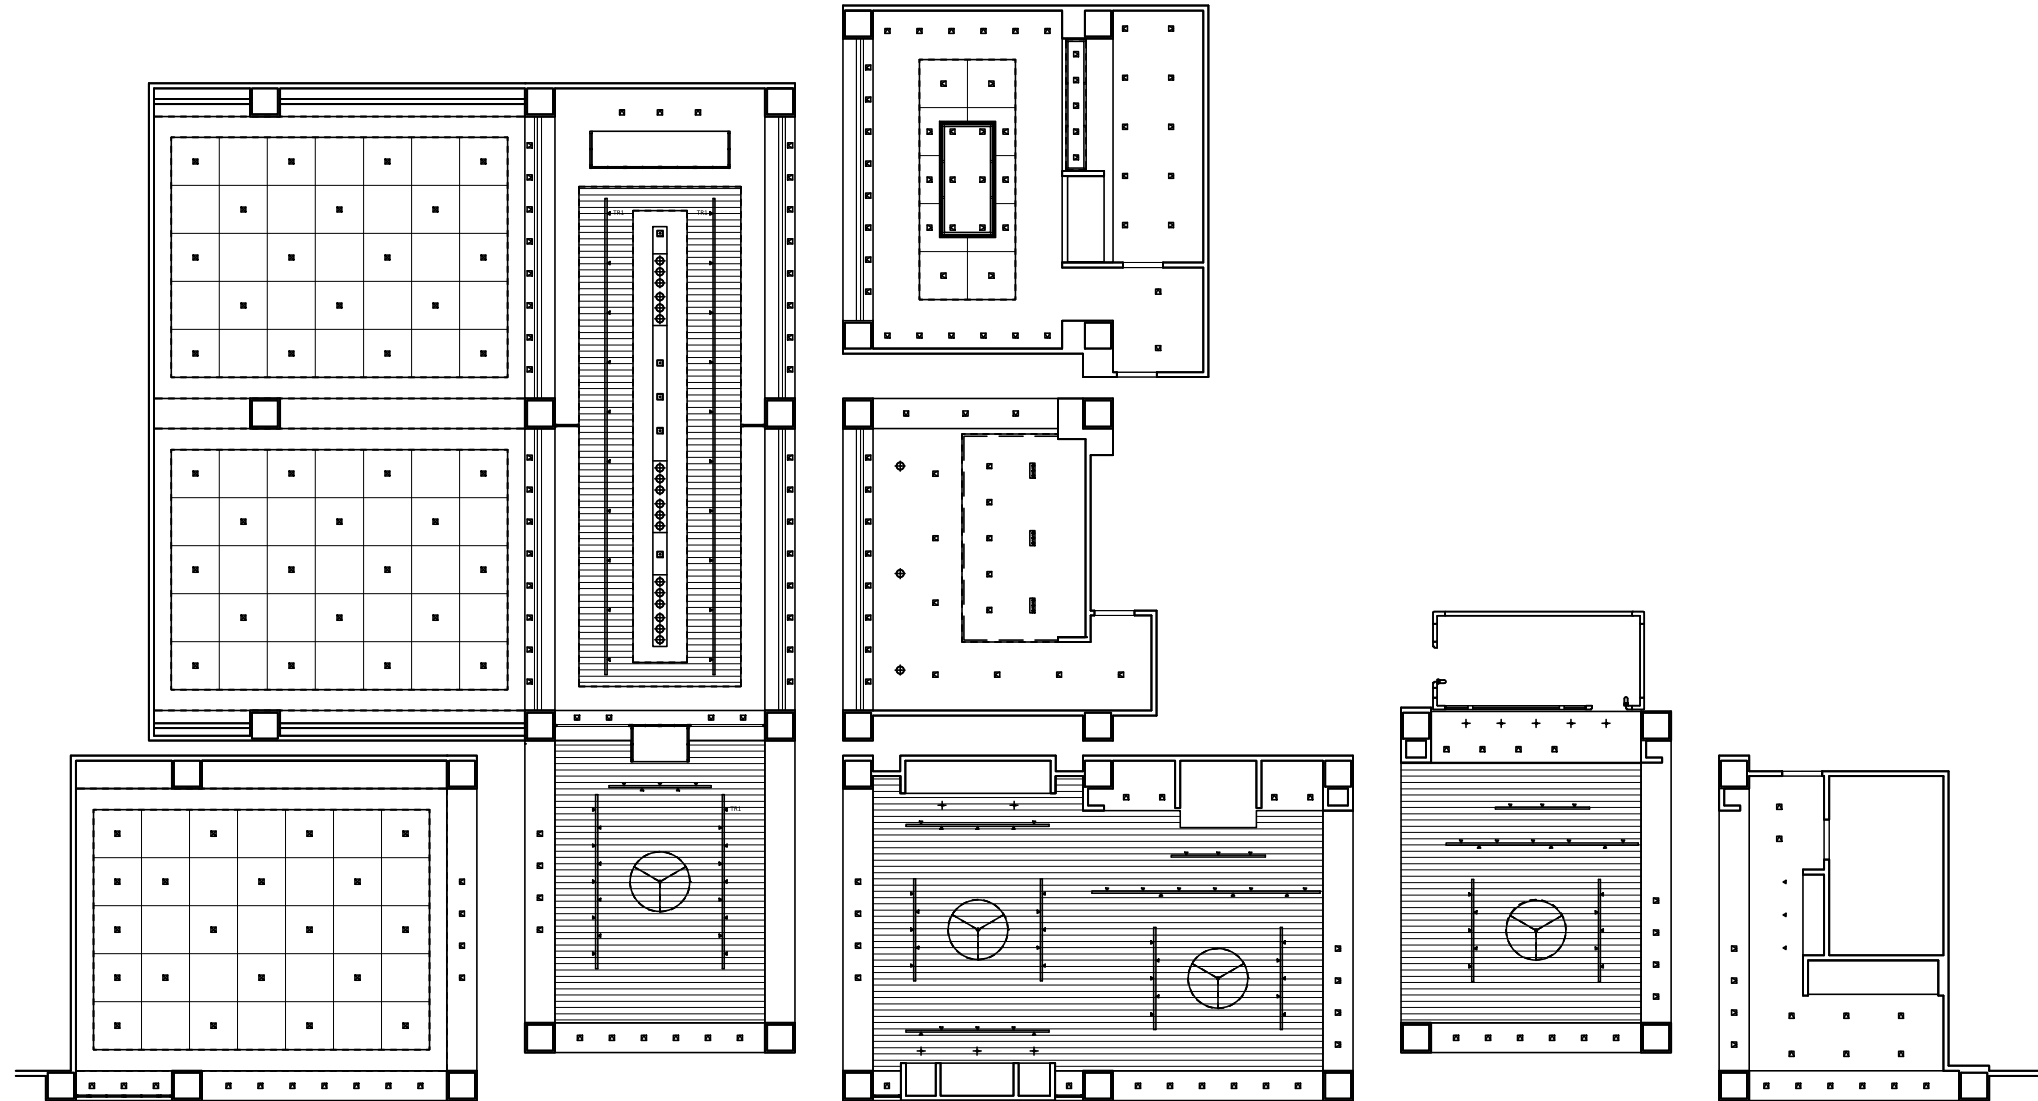

OWNER:  
HILTON WORLDWIDE  
7930 JONES BRANCH DRIVE  
MCLEAN, VA 22102

GUILD 13  
506 2ND AVENUE  
SUITE 1021 B  
SEATTLE WA 98104  
866.838.1684  
guild13.com

DESIGN DOCUMENTS

PROJECT : 214101  
DRAWN : ADF  
CHECKED : BB  
DATE : 12 MARCH 2014  
REVISED :

TITLE : REFLECTED CEILING PLAN



HERB N' KITCHEN COMPONENTS  
REFLECTED CEILING PLAN

SCALE: 1/8" = 1'-0"

A102-3