

HILTON
HOTELS &
RESORTS

HERB
N' KITCHEN


OWNER:
HILTON WORLDWIDE
7930 JONES BRANCH DRIVE
MCLEAN, VA 22102

GUILD 13
506 2ND AVENUE
SUITE 1021 B
SEATTLE WA 98104
866.838.1684
guild13.com

DESIGN DOCUMENTS

PROJECT : 214101
DRAWN : ADF
CHECKED : BB
DATE : 12 MARCH 2014
REVISED :

TITLE : REFLECTED CEILING PLAN

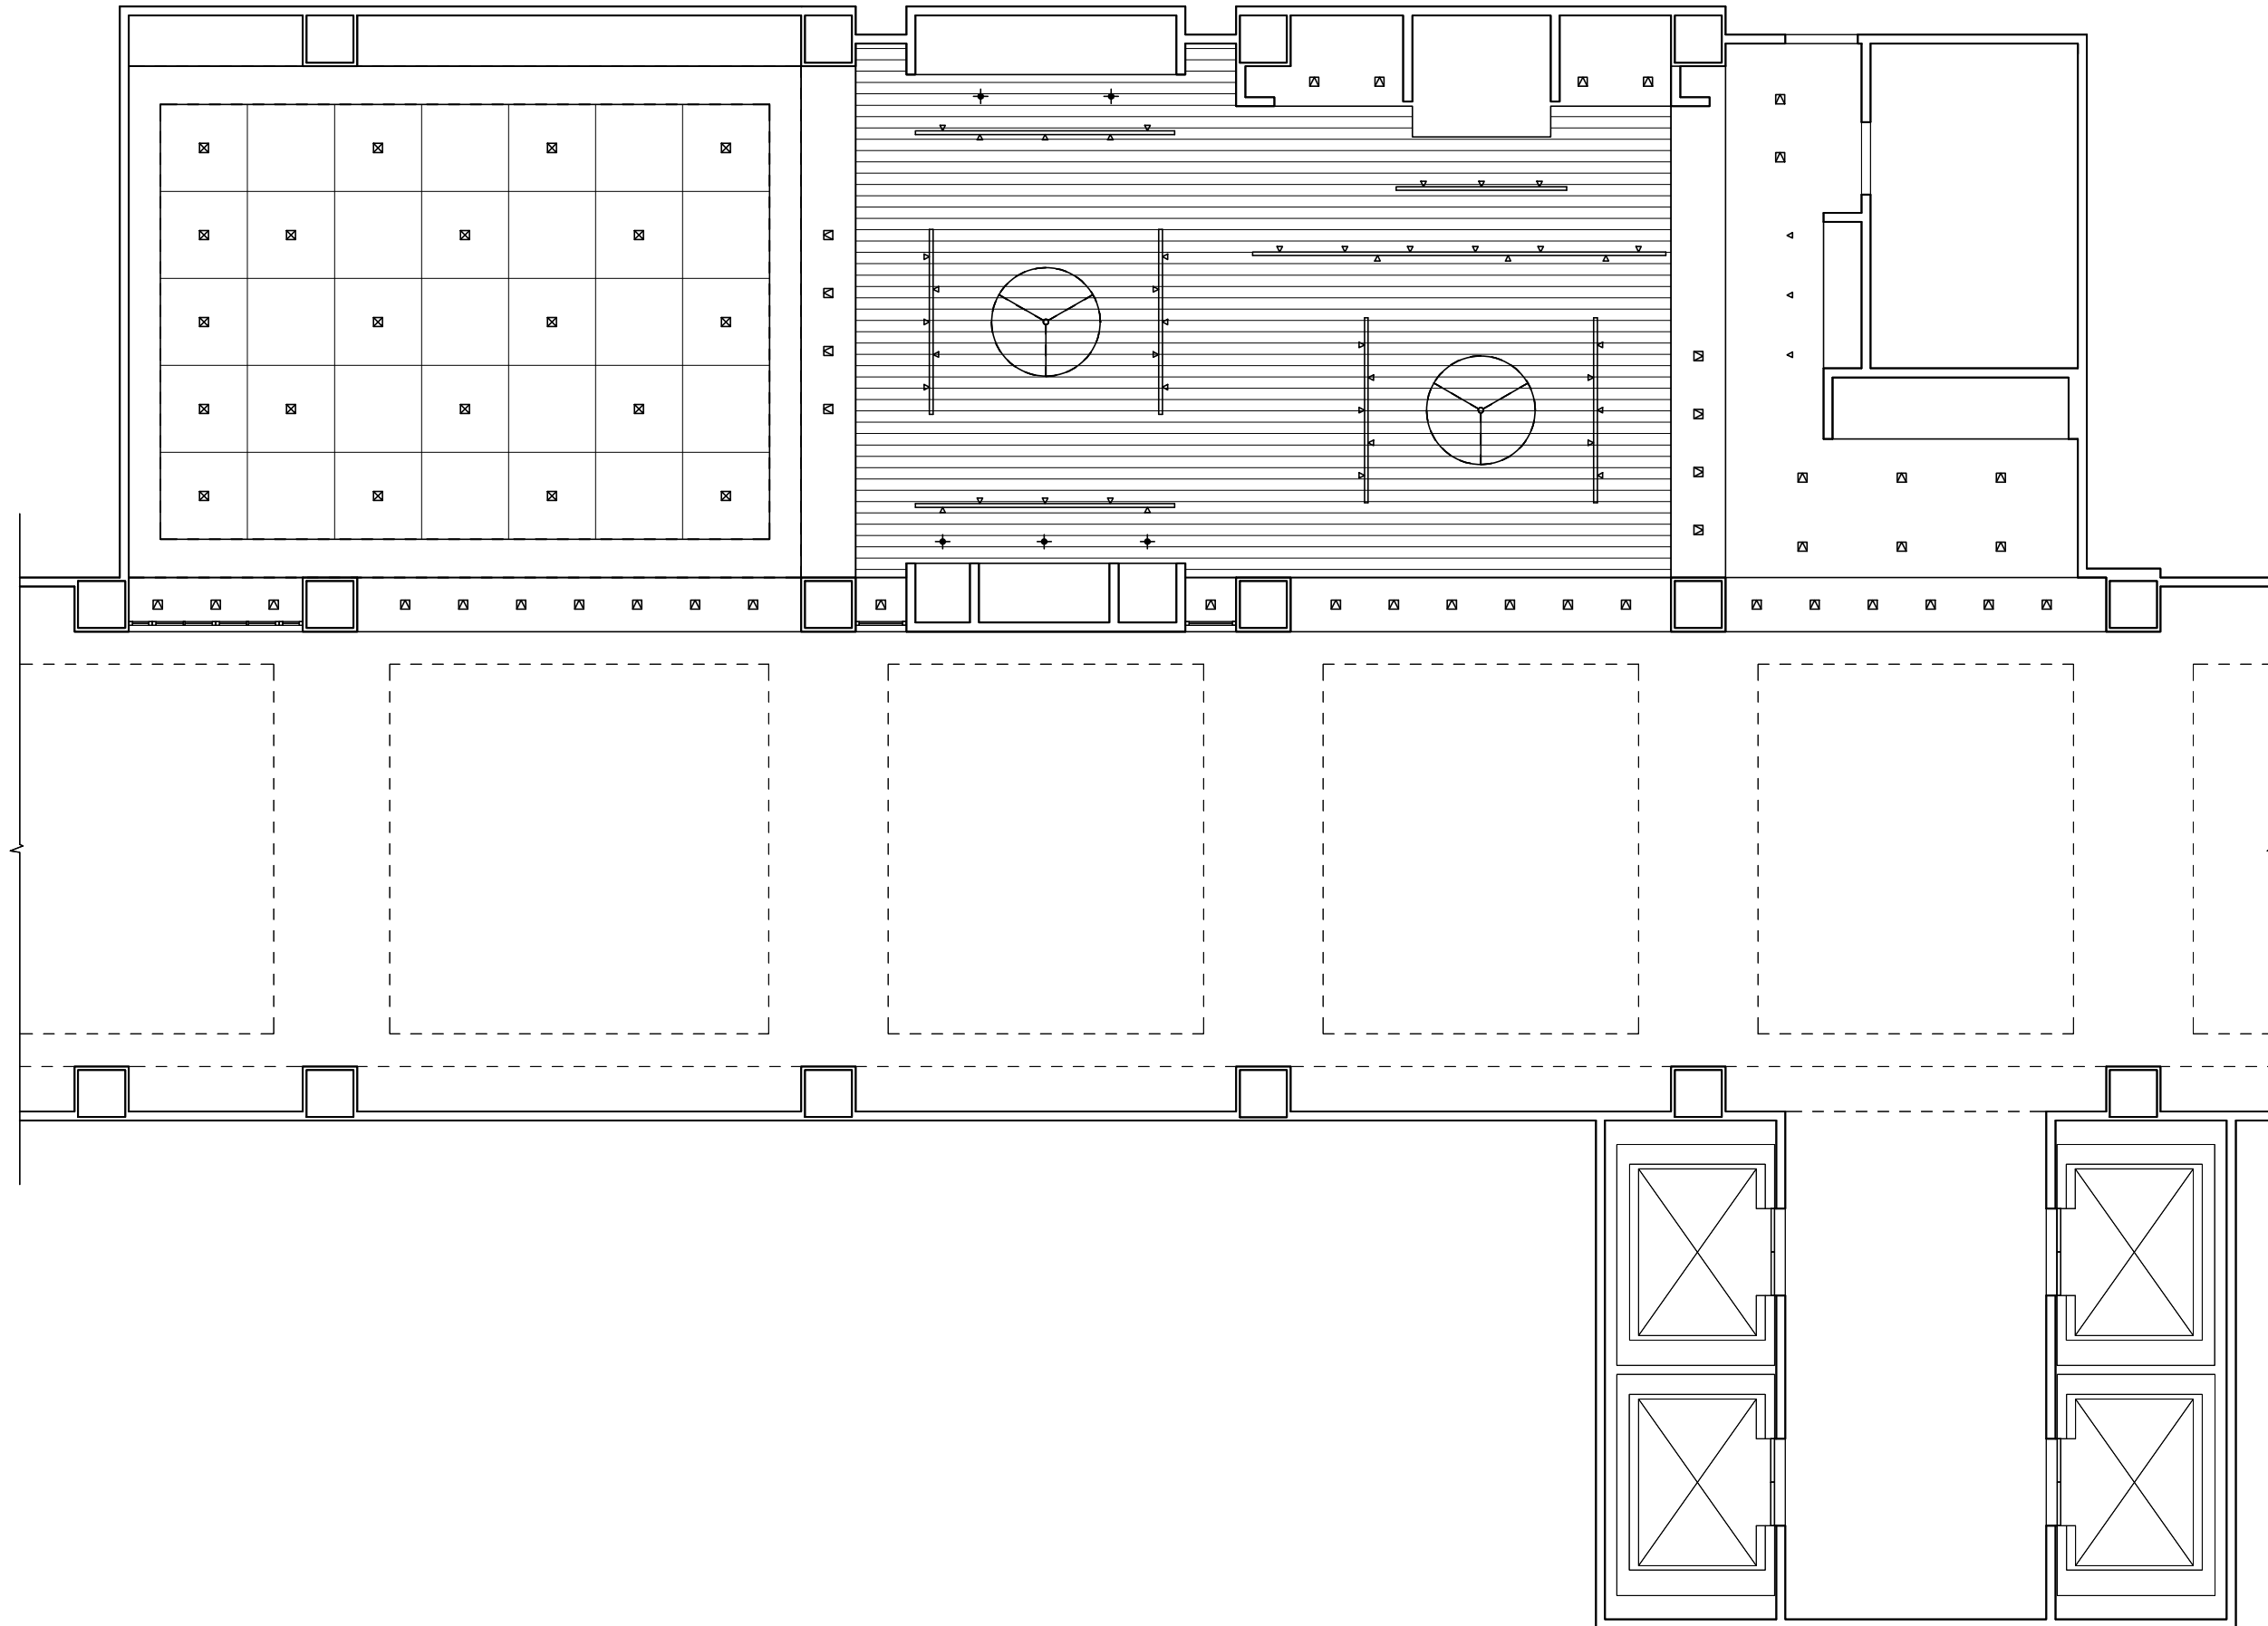

HERB N' KITCHEN
REFLECTED CEILING PLAN
SCALE: 1/8" = 1'-0"

A102-1