



01_ REFLECTED CEILING PLAN
SCALE 1:50 @ A4

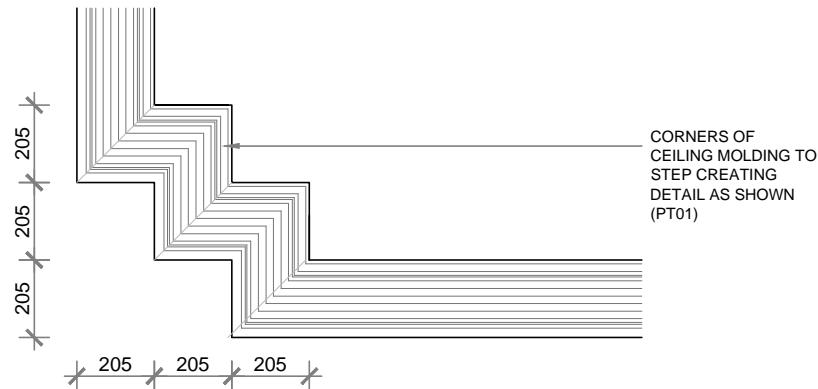

02_ DETAIL A
SCALE 1:20 @ A4

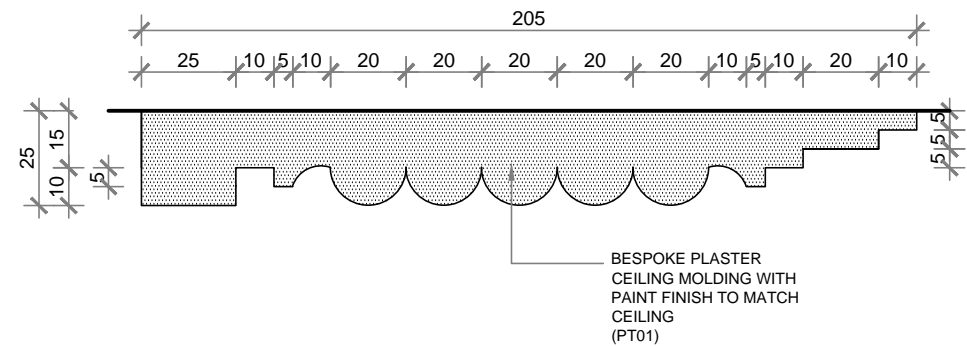

03_ CEILING MOLDING DETAIL
SCALE 1:2 @ A4

CHEF'S TABLE & KITCHEN_ CEILING DETAIL

DRAWING NO: HIL006-215

DATE: JAN 13

SCALE: 1:50 / 1:20 / 1:2 @ A4

REVISION: /

NOTES: DO NOT SCALE FROM THIS DRAWING. COPYRIGHT PROTECTED

- The purpose of this drawing is to act as an indicative template to facilitate the design detail of the proposed concept.
- This drawing is to be read in conjunction with specifications, schedules & drawings.
- Sample of all finishes to be submitted to Hilton for approval.
- All electrical, lighting, hvac and plumbing issues to be referred to engineers drawings prior to commencement of works.
- The designs are subject to approval by statutory authorities and any necessary alternations should be made if required to comply with statutory requirements.