


02_ FRONT ELEVATION
SCALE 1:50 @ A4

- CONCEALED LED STRIP LIGHTING TO TOP OF BULKHEAD (L14)
- PAINT FINISH TO BULKHEAD (PT01)
- BRASS TRIM FINISH TO BASE OF BULKHEAD (MT01)
- ADJUSTABLE SUSPENSION HEAT LAMPS ABOVE FRONT COUNTER (L05)
- 8mm CLEAR SAFETY GLASS SCREEN TO TOP OF COUNTER (GL04) - TO COMPLY WITH ALL LOCAL STANDARDS - TO ACT AS SPECIALS MENU BOARD ON ENTRANCE SIDE
- COMPOSITE STONE FINISH TO COUNTER TOP (ST01)
- CENTRAL FRONT SECTION OF COUNTER LOWERED BY 150mm TO ACCOMMODATE INDUCTION PLATES & CHAFING DISHES (ST01) - REFER TO CATERING SPECIFICATION
- FLOOR TILES RETURNED UP FRONT FACE OF COUNTER - SETTING OUT AS SHOWN WITH FULL TILE TO MEET FLOOR (TL06)

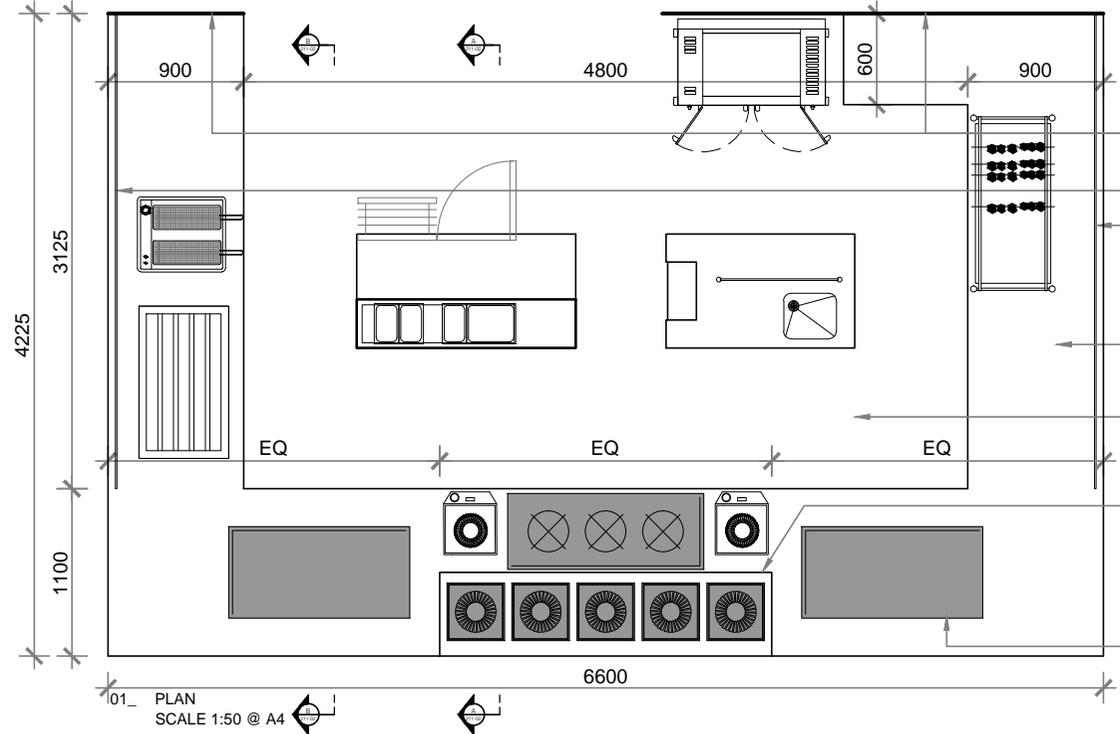

01_ PLAN
SCALE 1:50 @ A4




- TILED WALL FINISH (TL08)
- 8mm CLEAR SAFETY GLASS SCREEN TO TOP OF COUNTER (GL04) - TO COMPLY WITH ALL LOCAL STANDARDS - TO ACT AS SPECIALS MENU BOARD ON ENTRANCE SIDE
- COMPOSITE STONE FINISH TO COUNTER TOP (ST01)
- FOR KITCHEN EQUIPMENT REFER TO CATERING SPECIFICATION
- CENTRAL FRONT SECTION OF COUNTER LOWERED BY 150mm TO ACCOMMODATE INDUCTION PLATES & CHAFING DISHES (ST01) - REFER TO CATERING SPECIFICATION
- HOT PLATES SET WITHIN COMPOSITE STONE COUNTER TOP - REFER TO CATERING SPECIFICATION

CHEF'S TABLE & KITCHEN_
KITCHEN COUNTER

DRAWING NO: HIL006-211-01 DATE: JAN 13
SCALE: 1:50 @ A4 REVISION: /

NOTES: DO NOT SCALE FROM THIS DRAWING. COPYRIGHT PROTECTED

- The purpose of this drawing is to act as an indicative template to facilitate the design detail of the proposed concept.
- This drawing is to be read in conjunction with specifications, schedules & drawings.
- Sample of all finishes to be submitted to Hilton for approval.
- All electrical, lighting, hvac and plumbing issues to be referred to engineers drawings prior to commencement of works.
- The designs are subject to approval by statutory authorities and any necessary alternations should be made if required to comply with statutory requirements.

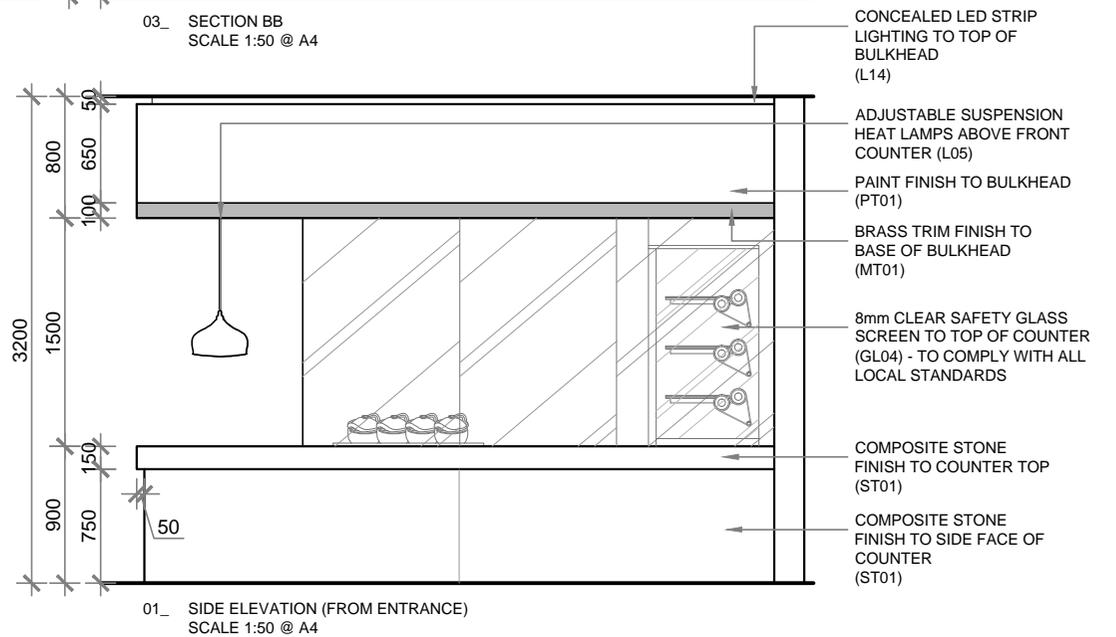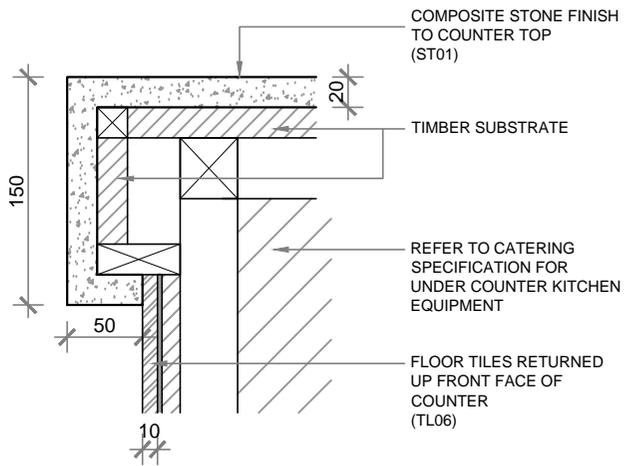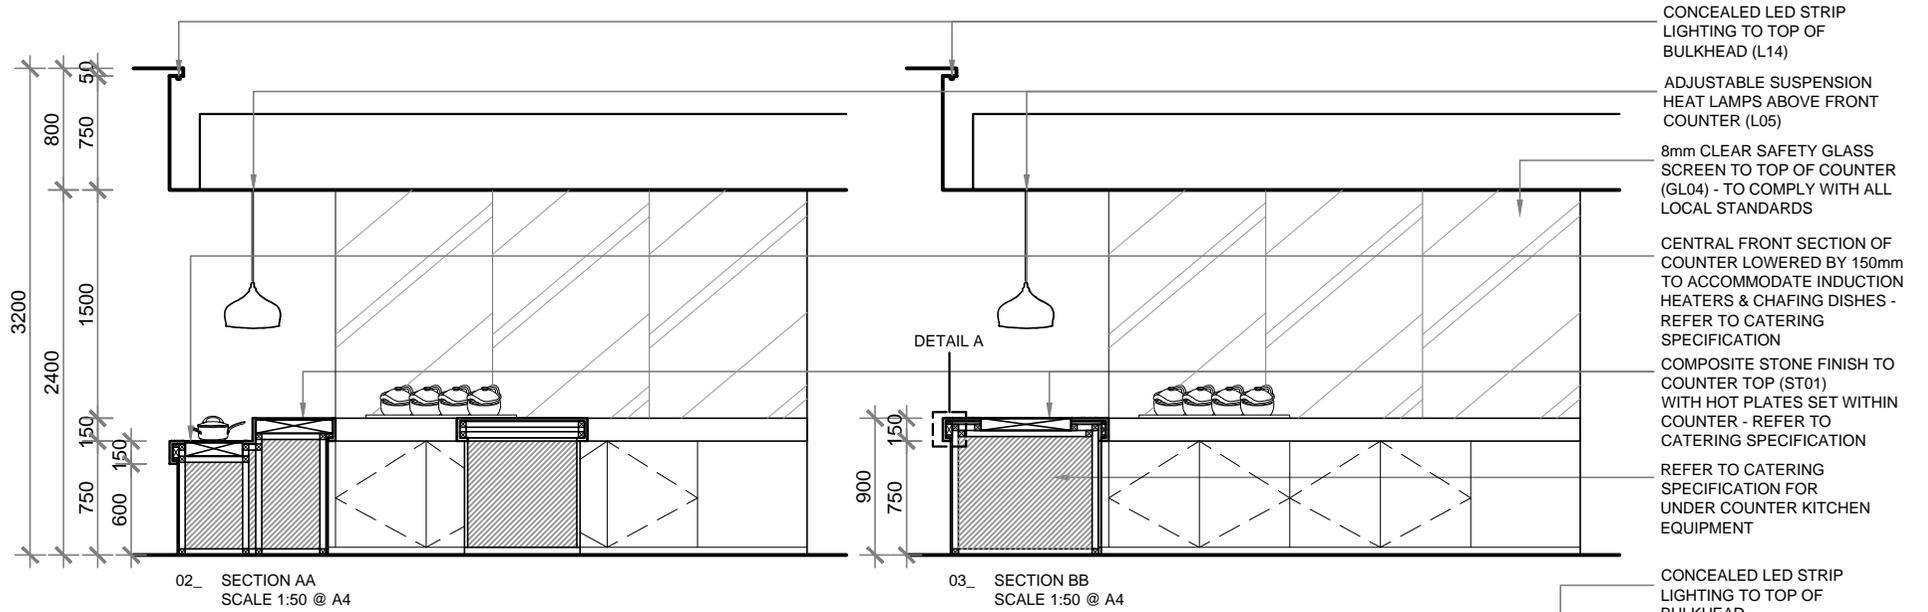

CHEF'S TABLE & KITCHEN_ KITCHEN COUNTER

DRAWING NO: HIL006-211-02
SCALE: 1:50 @ A4

DATE: JAN 13

REVISION: /

NOTES: DO NOT SCALE FROM THIS DRAWING. COPYRIGHT PROTECTED

- The purpose of this drawing is to act as an indicative template to facilitate the design detail of the proposed concept.
- This drawing is to be read in conjunction with specifications, schedules & drawings.
- Sample of all finishes to be submitted to Hilton for approval.
- All electrical, lighting, hvac and plumbing issues to be referred to engineers drawings prior to commencement of works.
- The designs are subject to approval by statutory authorities and any necessary alternations should be made if required to comply with statutory requirements.