

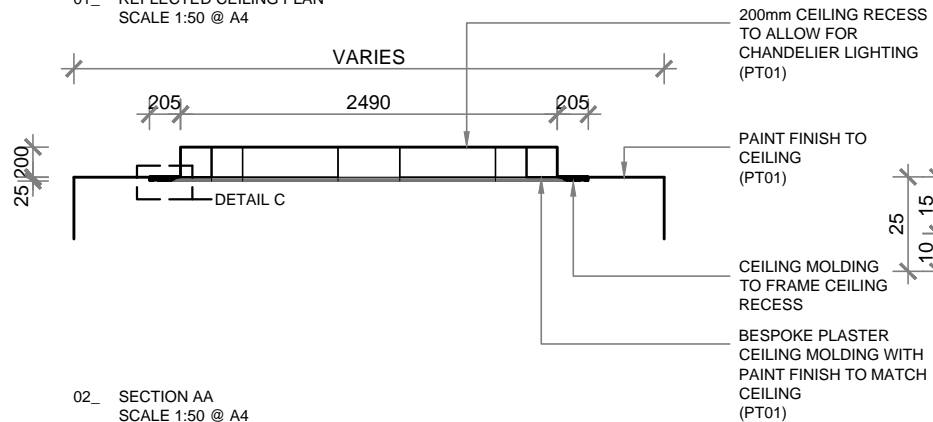


01_ REFLECTED CEILING PLAN
SCALE 1:50 @ A4

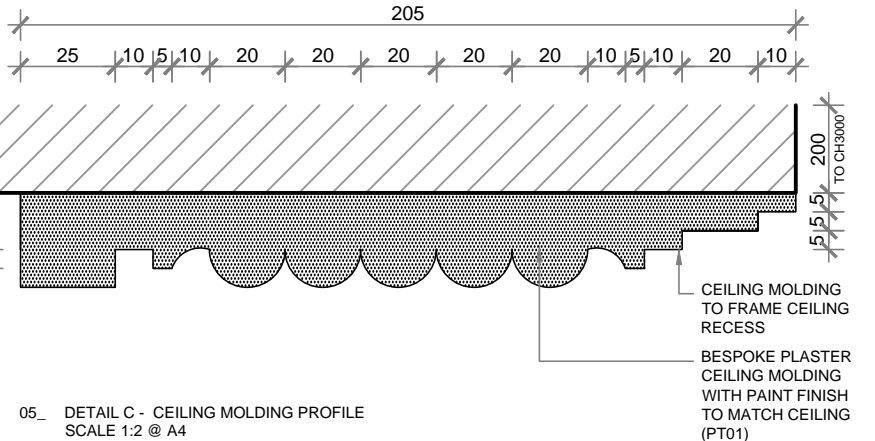

02_ SECTION AA
SCALE 1:50 @ A4

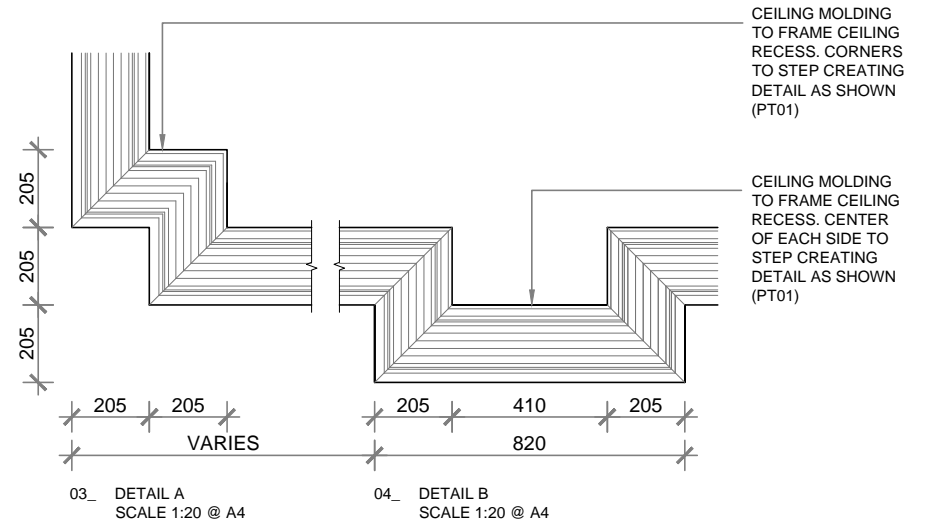

05_ DETAIL C - CEILING MOLDING PROFILE
SCALE 1:2 @ A4

PRIVATE DINING_ CEILING DETAIL

DRAWING NO: HIL006-226

SCALE: 1:50 / 1:20 / 1:2 @ A4

DATE: JAN 13

REVISION: /

NOTES: DO NOT SCALE FROM THIS DRAWING. COPYRIGHT PROTECTED

- The purpose of this drawing is to act as an indicative template to facilitate the design detail of the proposed concept.
- This drawing is to be read in conjunction with specifications, schedules & drawings.
- Sample of all finishes to be submitted to Hilton for approval.
- All electrical, lighting, hvac and plumbing issues to be referred to engineers drawings prior to commencement of works.
- The designs are subject to approval by statutory authorities and any necessary alternations should be made if required to comply with statutory requirements.