




FLOOR PLAN

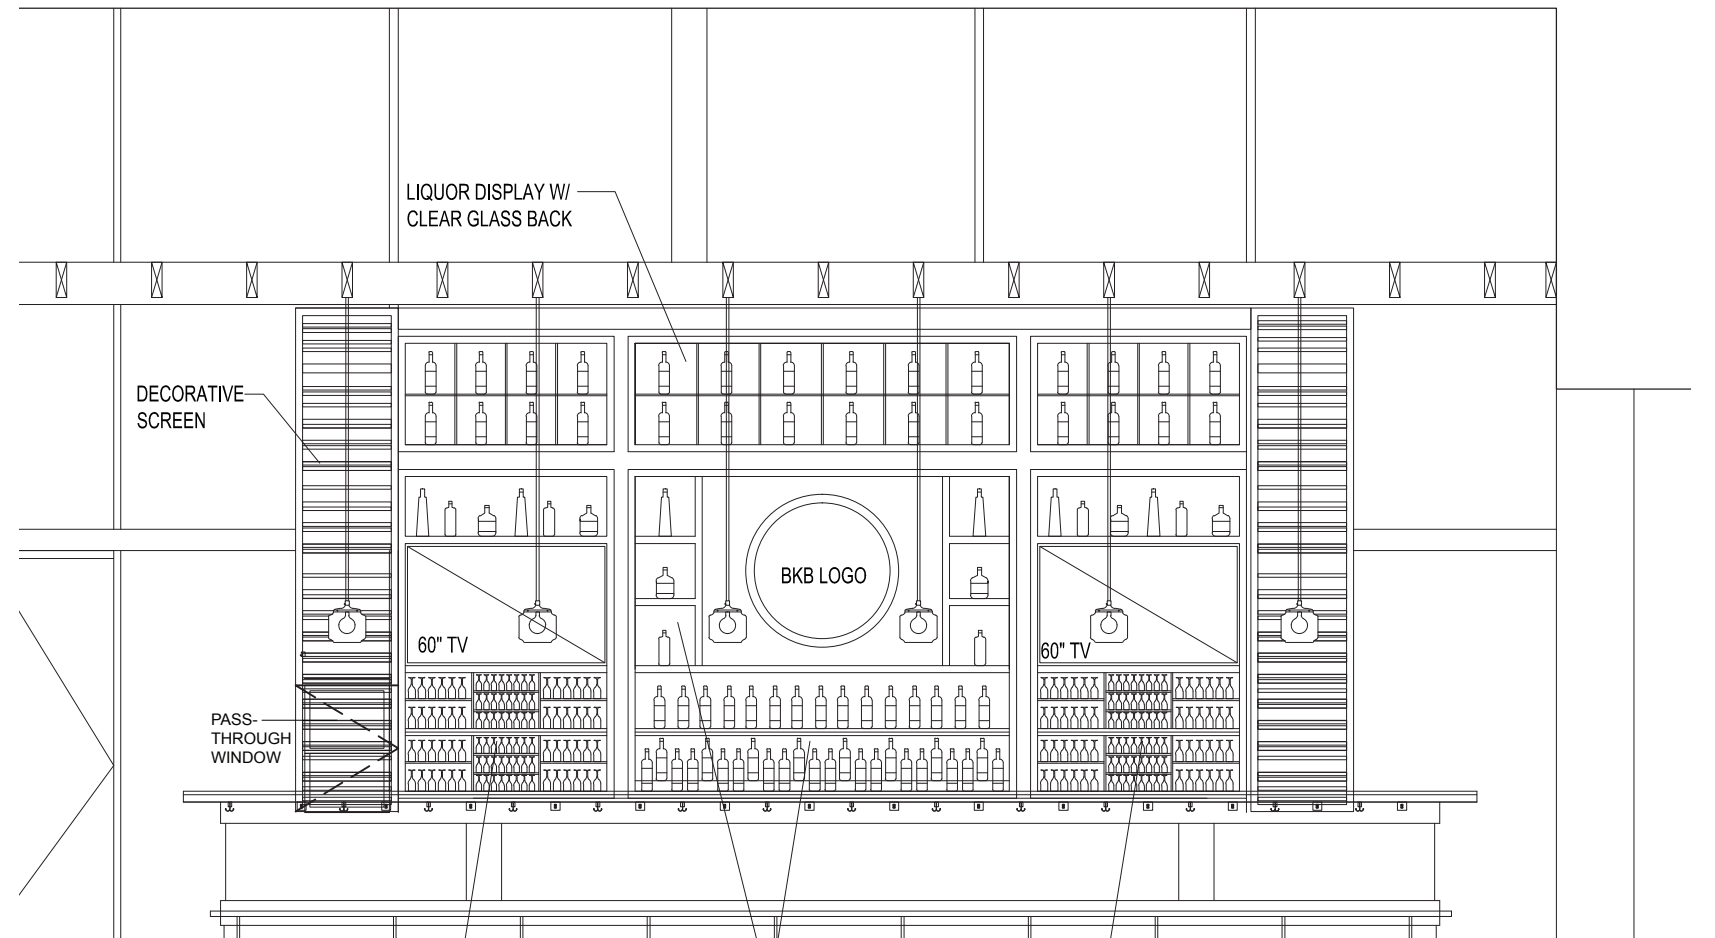

ELEVATION - BAR FACADE

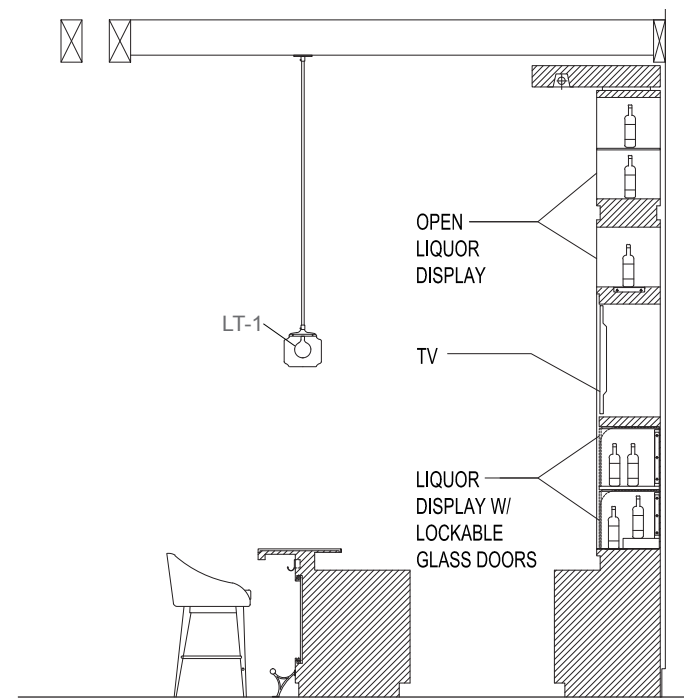

SECTION

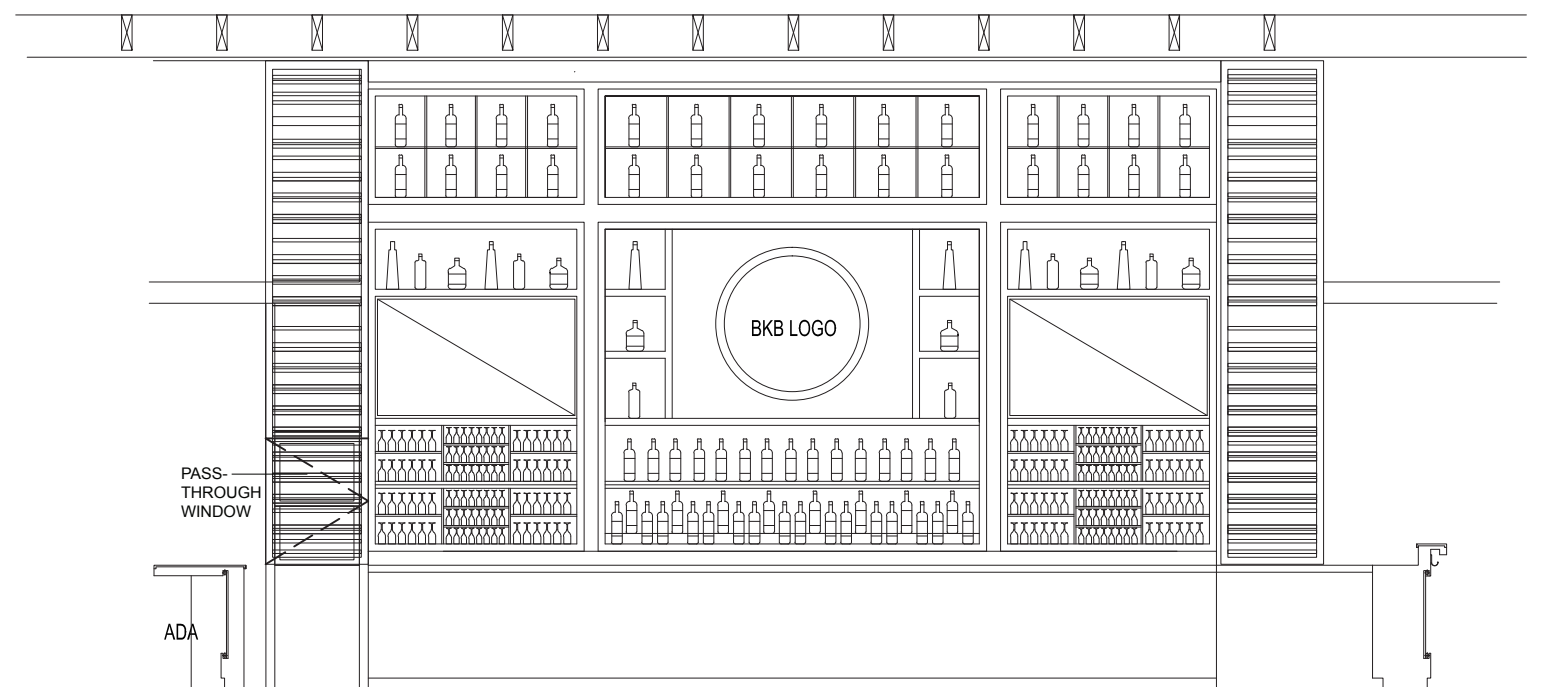

ELEVATION - BACK BAR

