
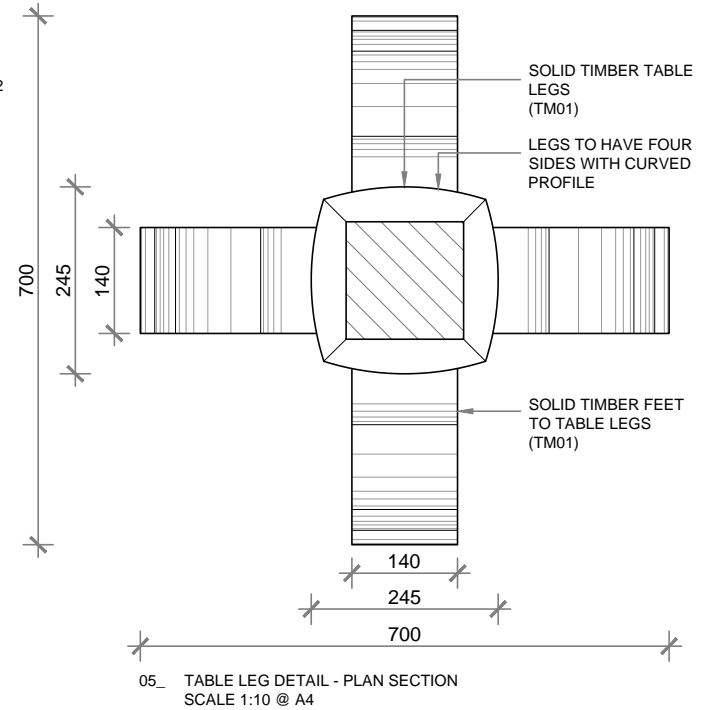
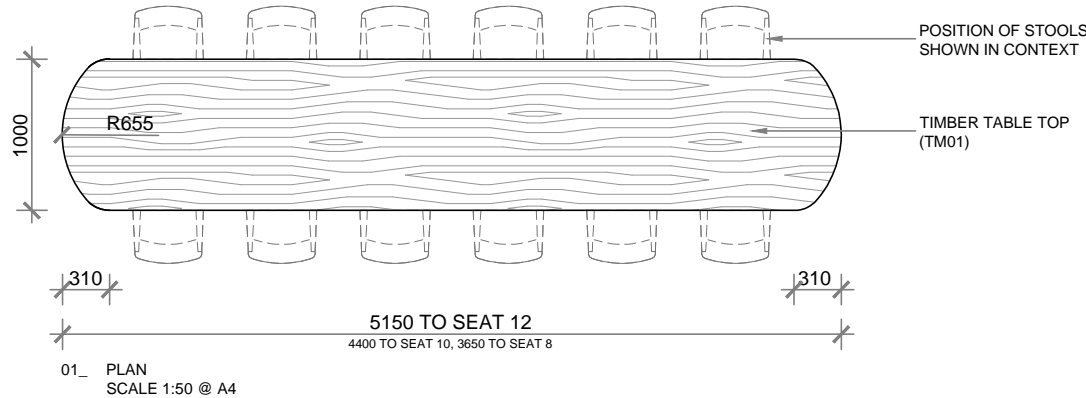
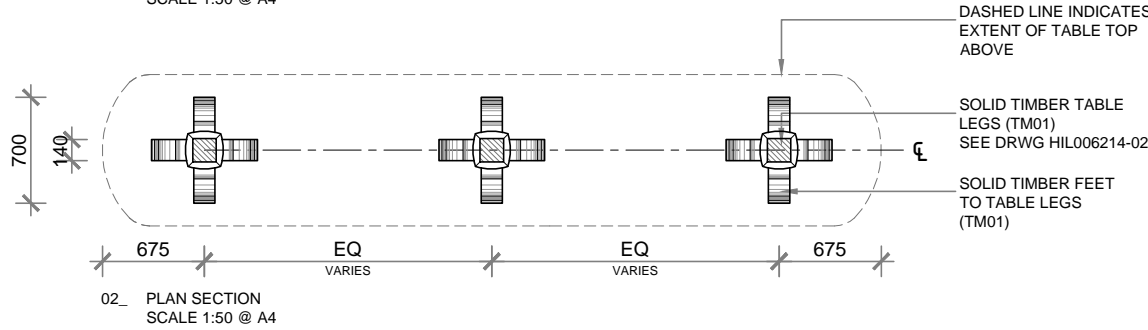
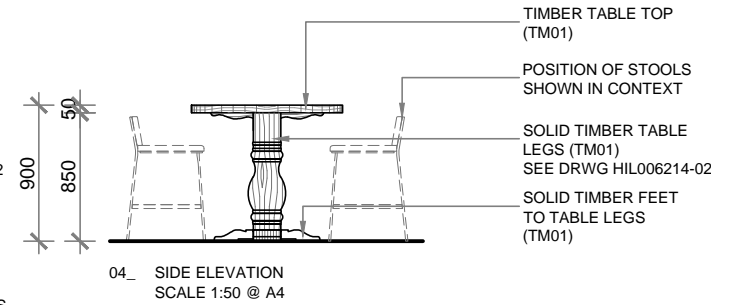


DRAWINGS ISSUED FOR DESIGN INTENT.
SUPPLIER TO PROVIDE DETAILED MILLWORK
DRAWINGS FOR APPROVAL PRIOR TO
MANUFACTURE

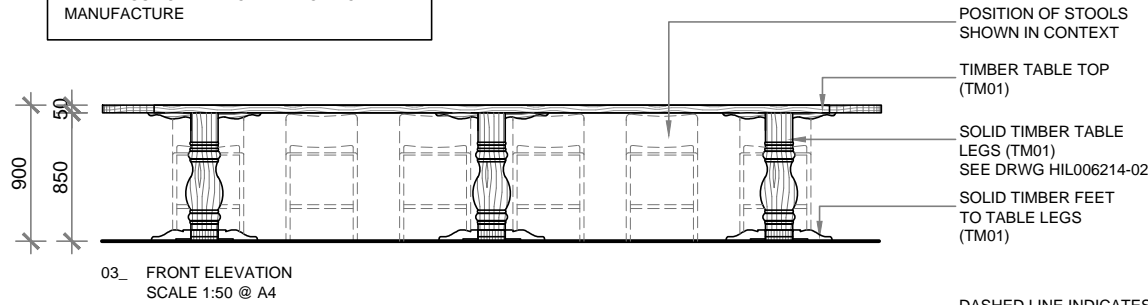

CHEF'S TABLE & KITCHEN_ CHEF'S & AMBIENT TABLE

DRAWING NO: HIL006-214-01
SCALE: 1:50 / 1:10 @ A4


DATE: JAN 13

REVISION: /


NOTES: DO NOT SCALE FROM THIS DRAWING. COPYRIGHT PROTECTED

- The purpose of this drawing is to act as an indicative template to facilitate the design detail of the proposed concept.
- This drawing is to be read in conjunction with specifications, schedules & drawings.
- Sample of all finishes to be submitted to Hilton for approval.
- All electrical, lighting, hvac and plumbing issues to be referred to engineers drawings prior to commencement of works.
- The designs are subject to approval by statutory authorities and any necessary alternations should be made if required to comply with statutory requirements.

DRAWINGS ISSUED FOR DESIGN INTENT.
SUPPLIER TO PROVIDE DETAILED MILLWORK
DRAWINGS FOR APPROVAL PRIOR TO
MANUFACTURE

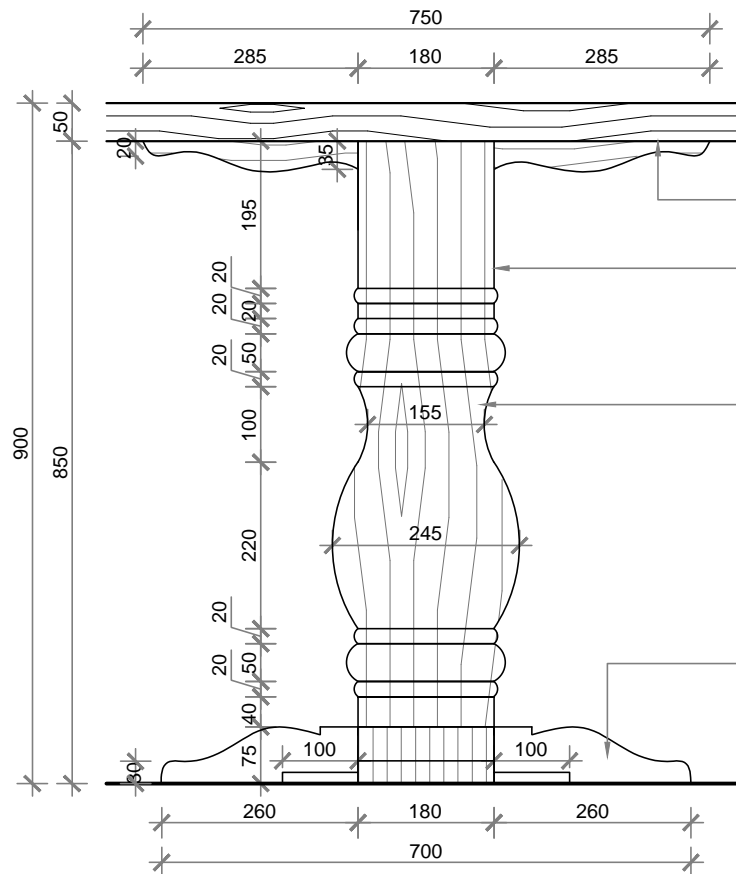

01_ TABLE LEG DETAIL
SCALE 1:10 @ A4

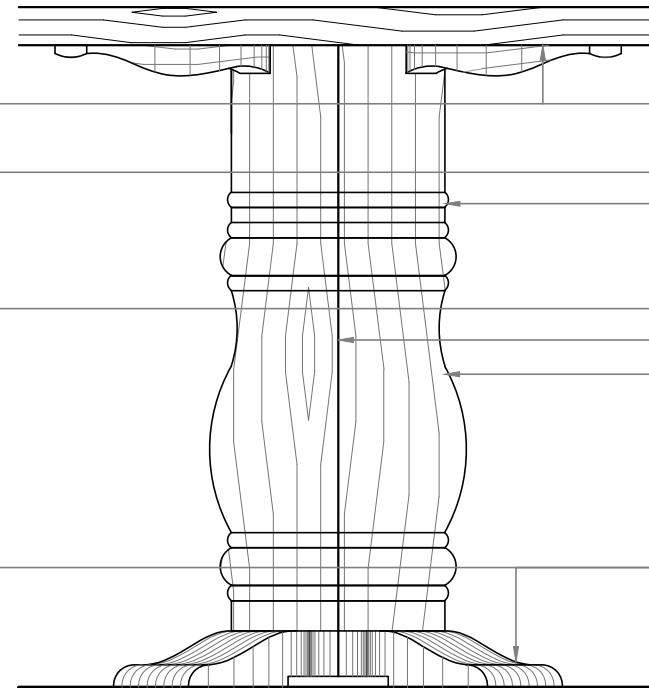

02_ TABLE LEG DETAIL - ROTATED 45°
TO SHOW SIDE PROFILE
SCALE 1:10 @ A4

CHEF'S TABLE & KITCHEN_ CHEF'S & AMBIENT TABLE

DRAWING NO: HIL006-214-02
SCALE: 1:10 @ A4

DATE: JAN 13
REVISION: /

NOTES: DO NOT SCALE FROM THIS DRAWING. COPYRIGHT PROTECTED

- The purpose of this drawing is to act as an indicative template to facilitate the design detail of the proposed concept.
- This drawing is to be read in conjunction with specifications, schedules & drawings.
- Sample of all finishes to be submitted to Hilton for approval.
- All electrical, lighting, hvac and plumbing issues to be referred to engineers drawings prior to commencement of works.
- The designs are subject to approval by statutory authorities and any necessary alternations should be made if required to comply with statutory requirements.