



FAUX SKYLIGHT DETAIL | SCALE: 3/4" = 1'-0"

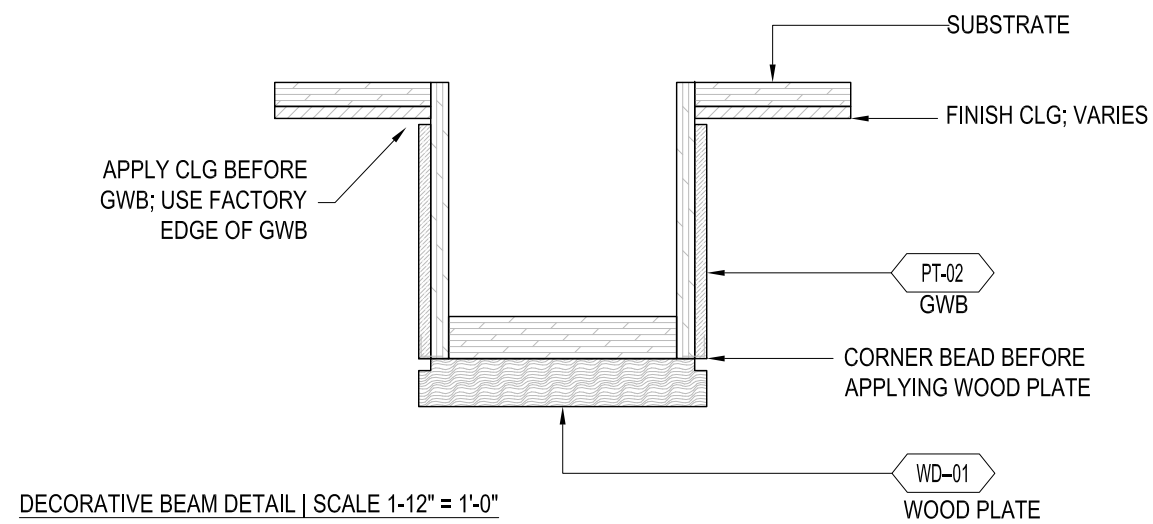

DECORATIVE BEAM DETAIL | SCALE 1-12" = 1'-0"

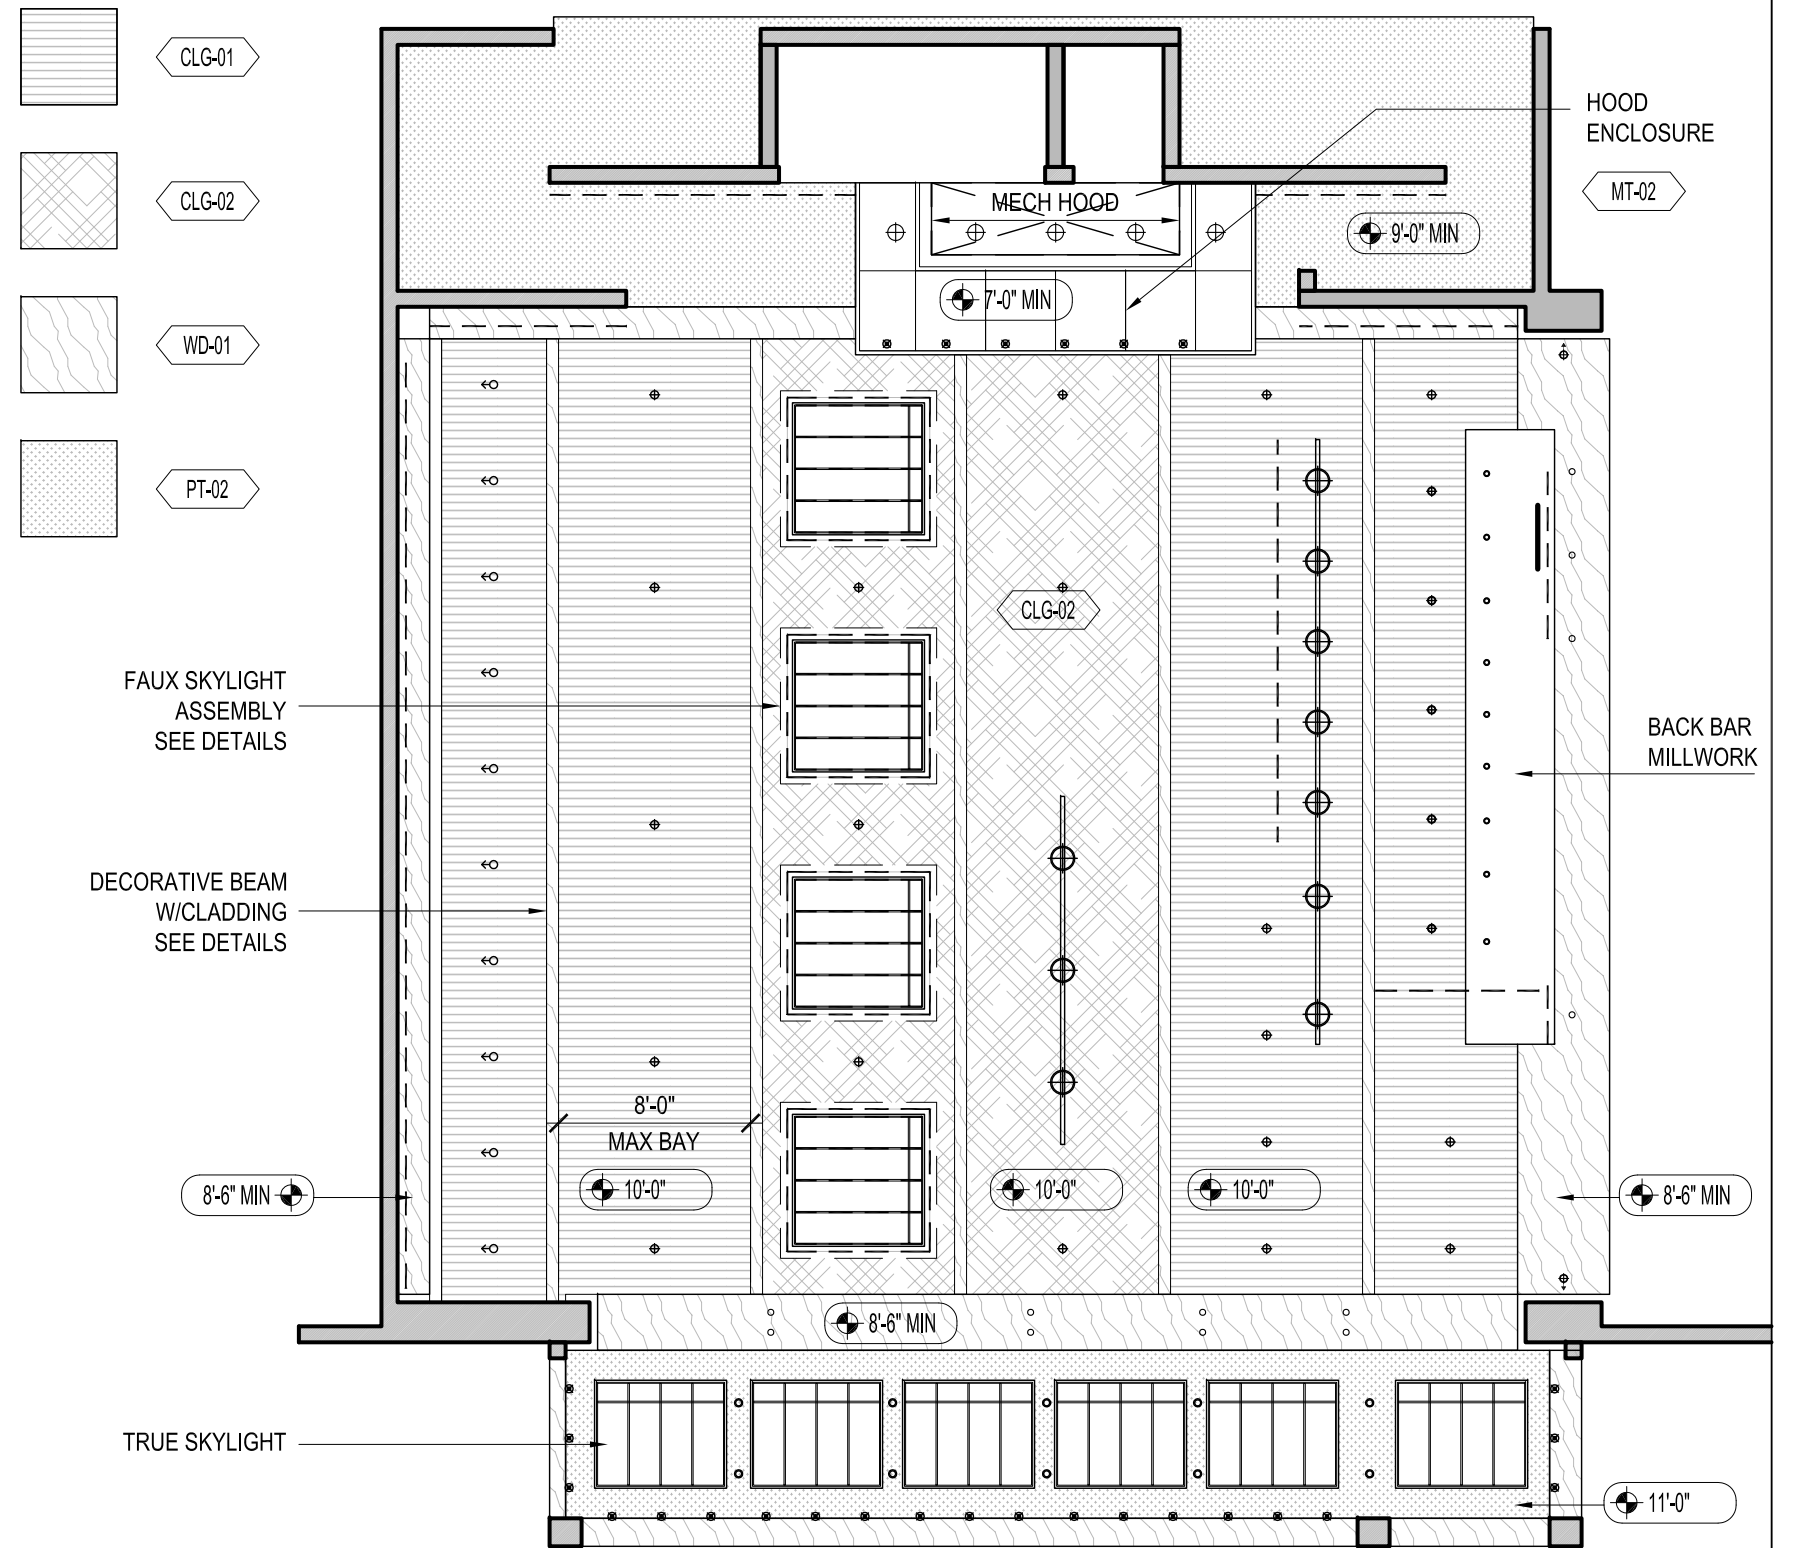

TIER 01 RCP (CLOSED TO LOBBY) | SCALE: 1/8" = 1'-0"