


CONCEPT
Layout Plan
Option With
Take-away
Counter

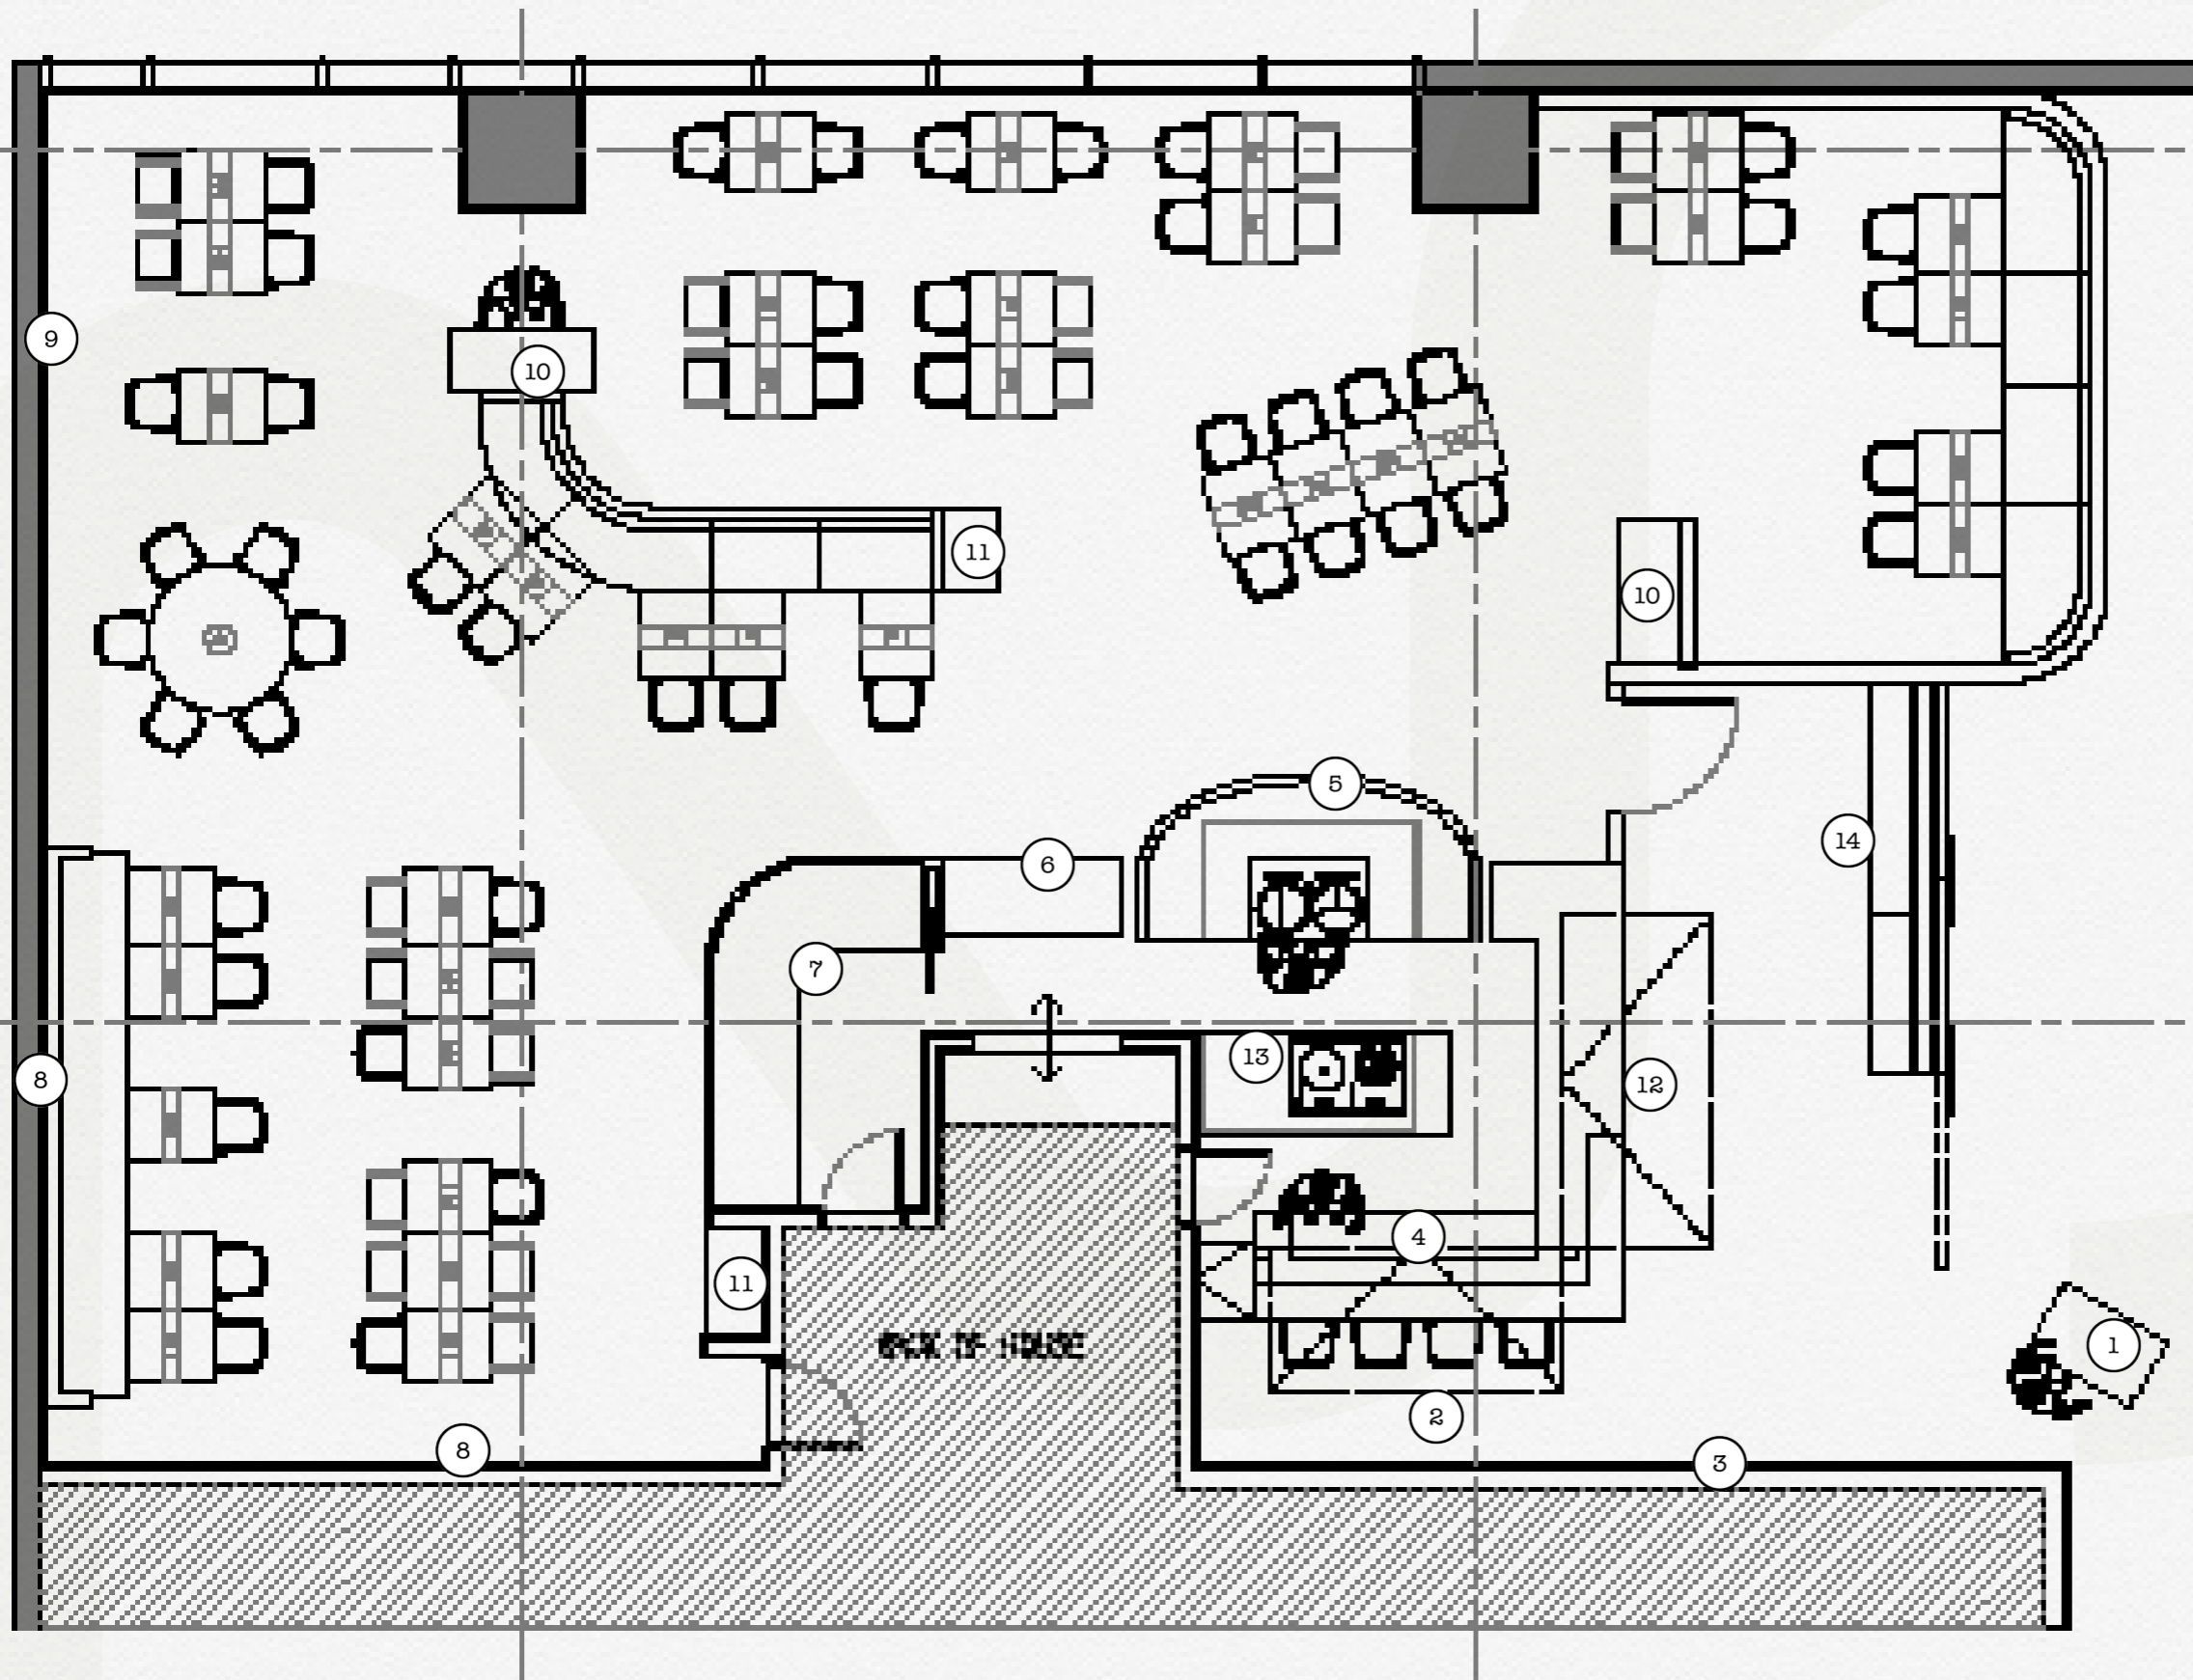

1. HOSTESS DESK
2. THE ALLEY
3. THE ALLEY WALL
4. PREPARATION COUNTER
5. NOODLE PREPARATION COUNTER
6. PICK-UP STATION
7. NOODLE & DUMPLING ROOM
8. FEATURE WALL
9. THE FEATURE WALL
10. SERVICE STATION
11. SERVICE LEDGE
12. TAKE AWAY COUNTER
13. SUPPORT COUNTER
14. WAITING AREA

SEATING CAPACITY: 80 PAX

CONCEPT

Floor Finishes
Option With
Take-away
Counter

- 1. WOOD TILE FLOORING
- 2. THE ALLEY DARK STONE FLOORING

