


# ZONING

## Round

### Base Plan

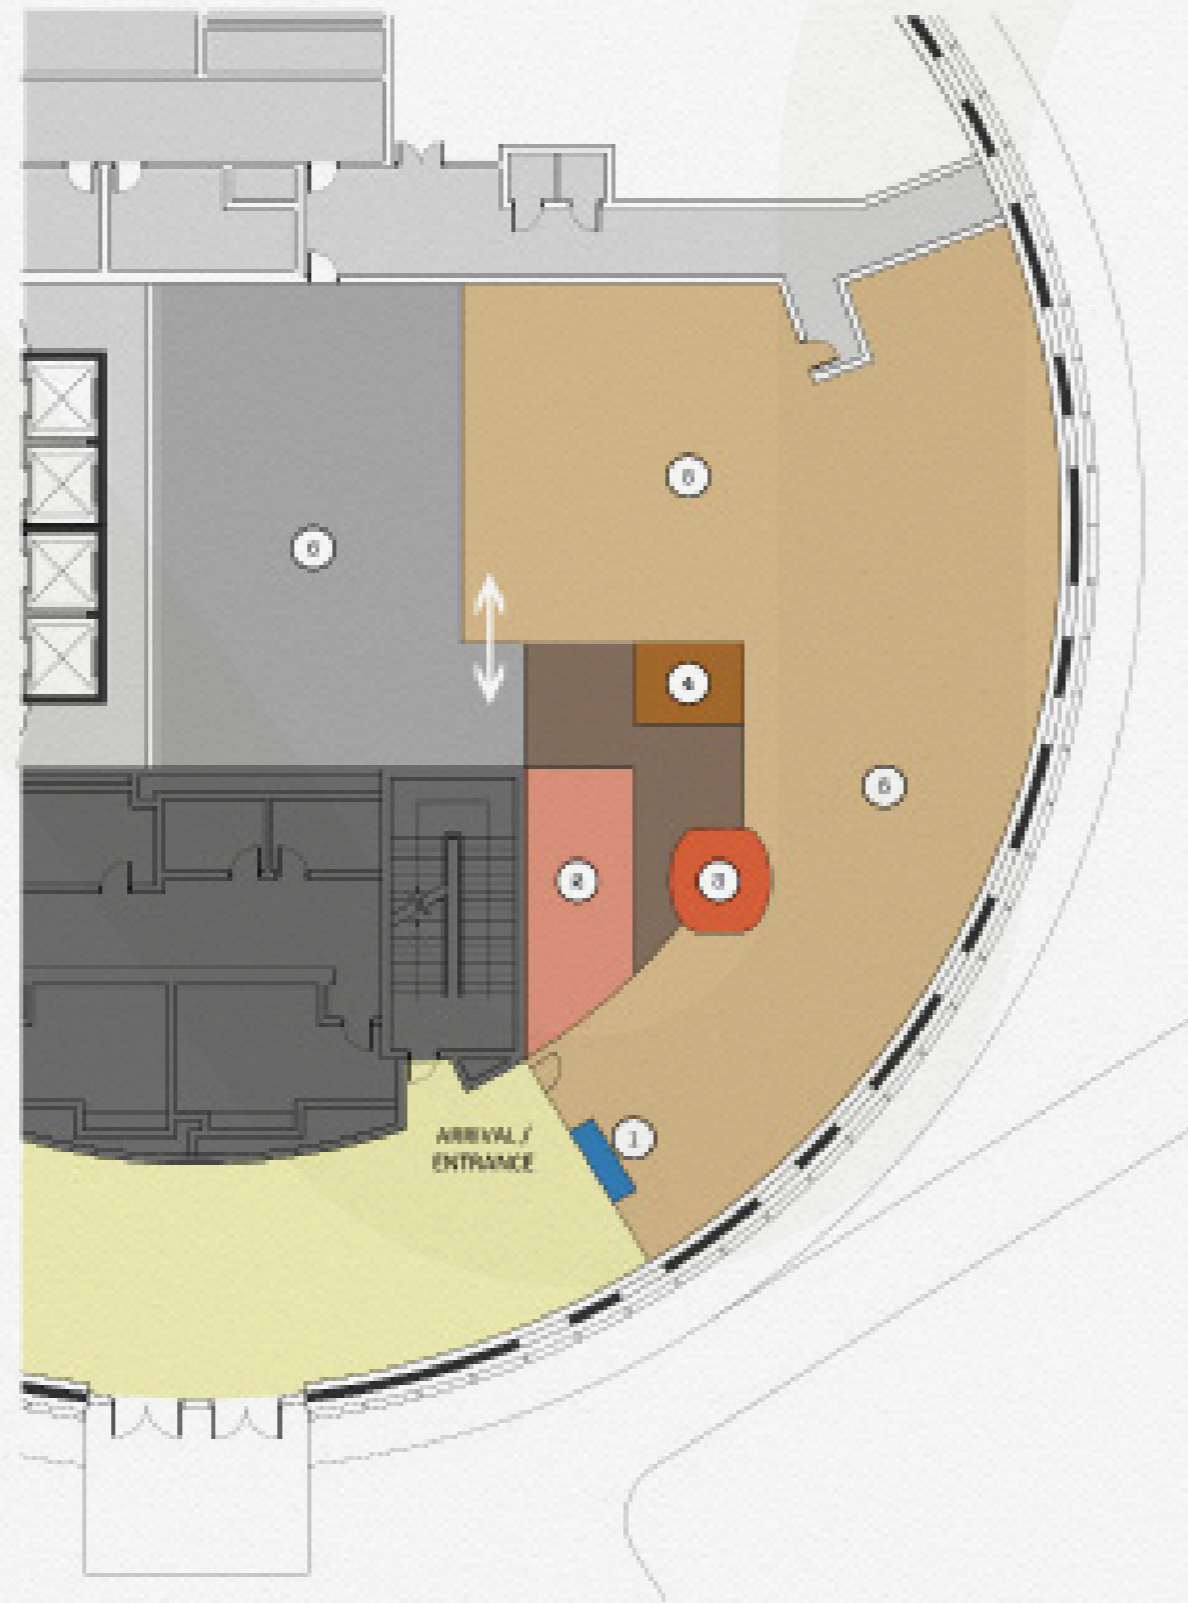

- 1. HOST
- 2. THE ALLEY
- 3. NOODLE PREPARATION COUNTER
- 4. NOODLE & DUMPLING ROOM
- 5. DINING SPACE
- 6. BACK OF HOUSE

AREA: 420 SQ.FT  
NO. OF SEATS: 80-100 PAX  
SERVICE STATION RATIO: 1/15-30 SEATS