

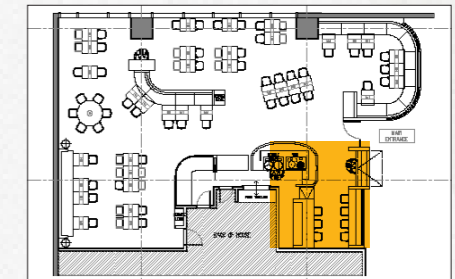


The Alley
 Sketched Detail
 Standard Layout

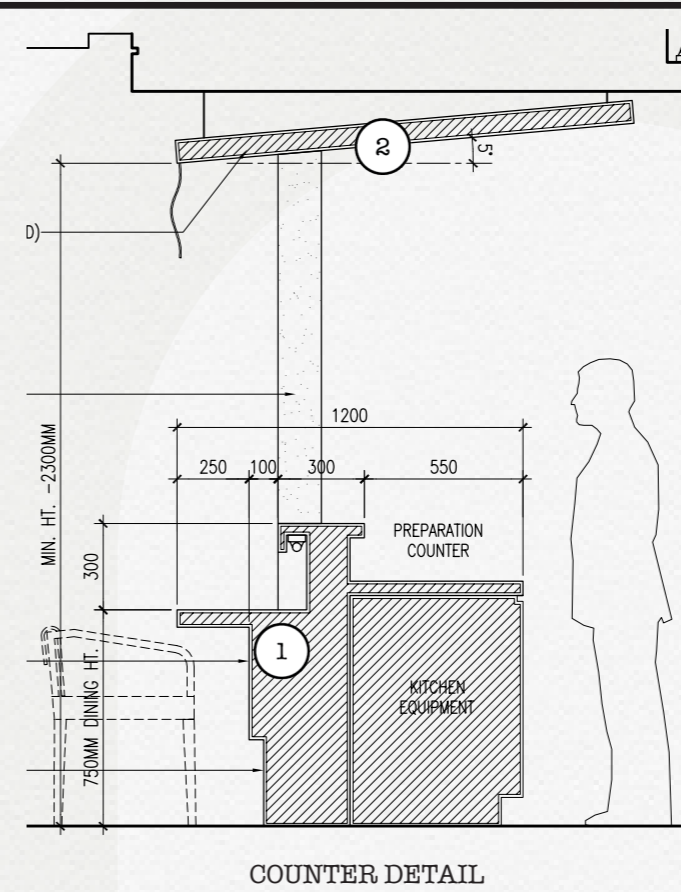

1. ALLEY COUNTER DINING
2. FIXED GARAGE DOOR
3. THE ALLEY ACCENT TILE WALL
- 4.. THE ALLEY WOOD TILE FLOOR
5. VENEER FINISH AT KITCHEN COUNTER
6. ALLEY DINING CHAIR

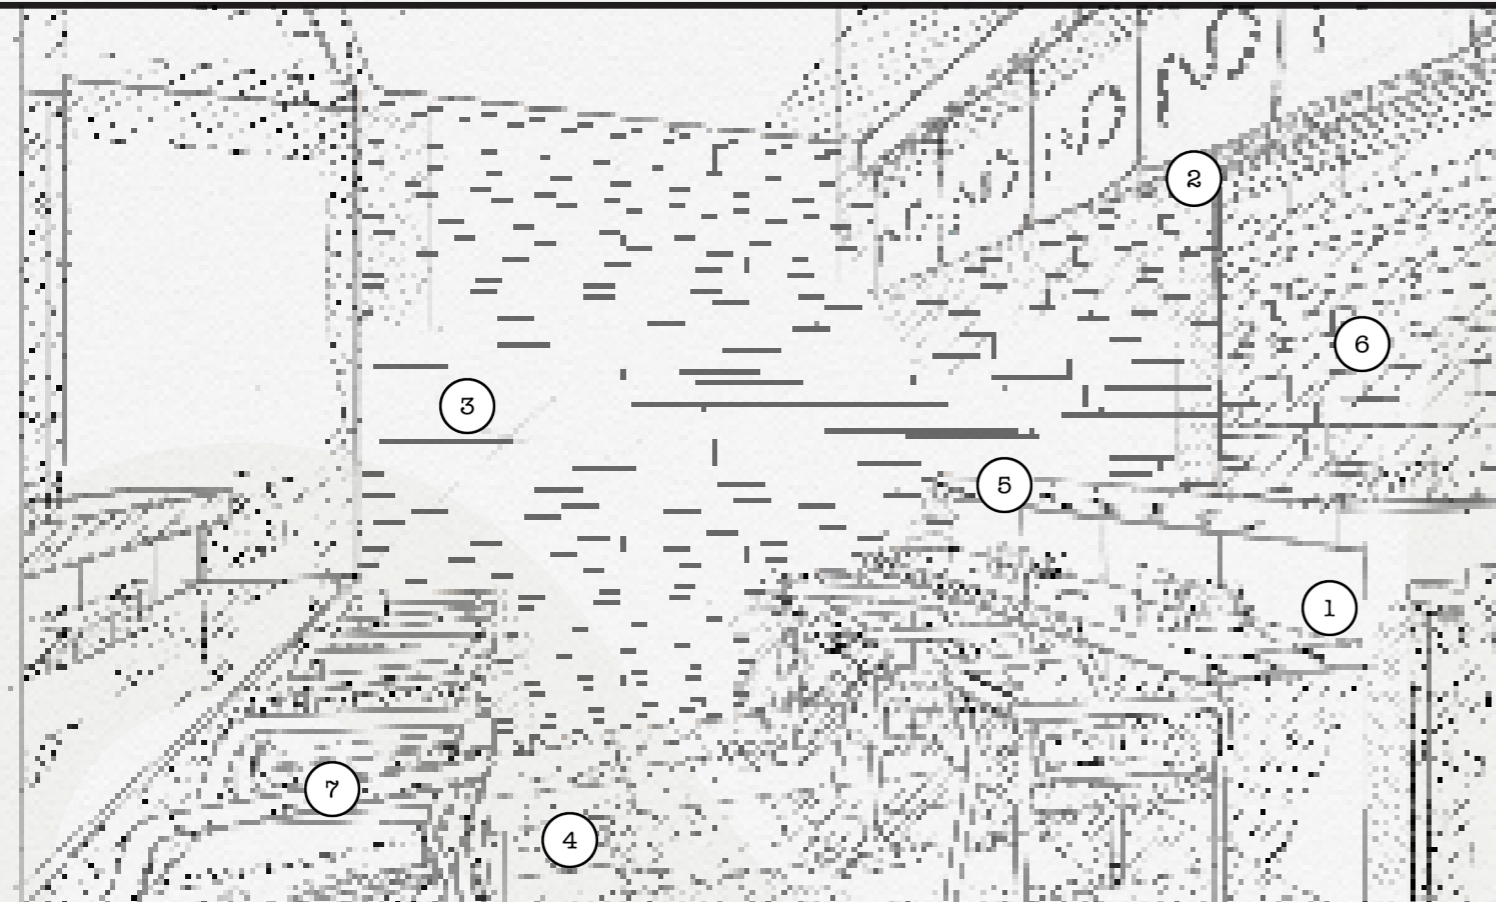