



CONCEPT
Layout plan
Standard Option

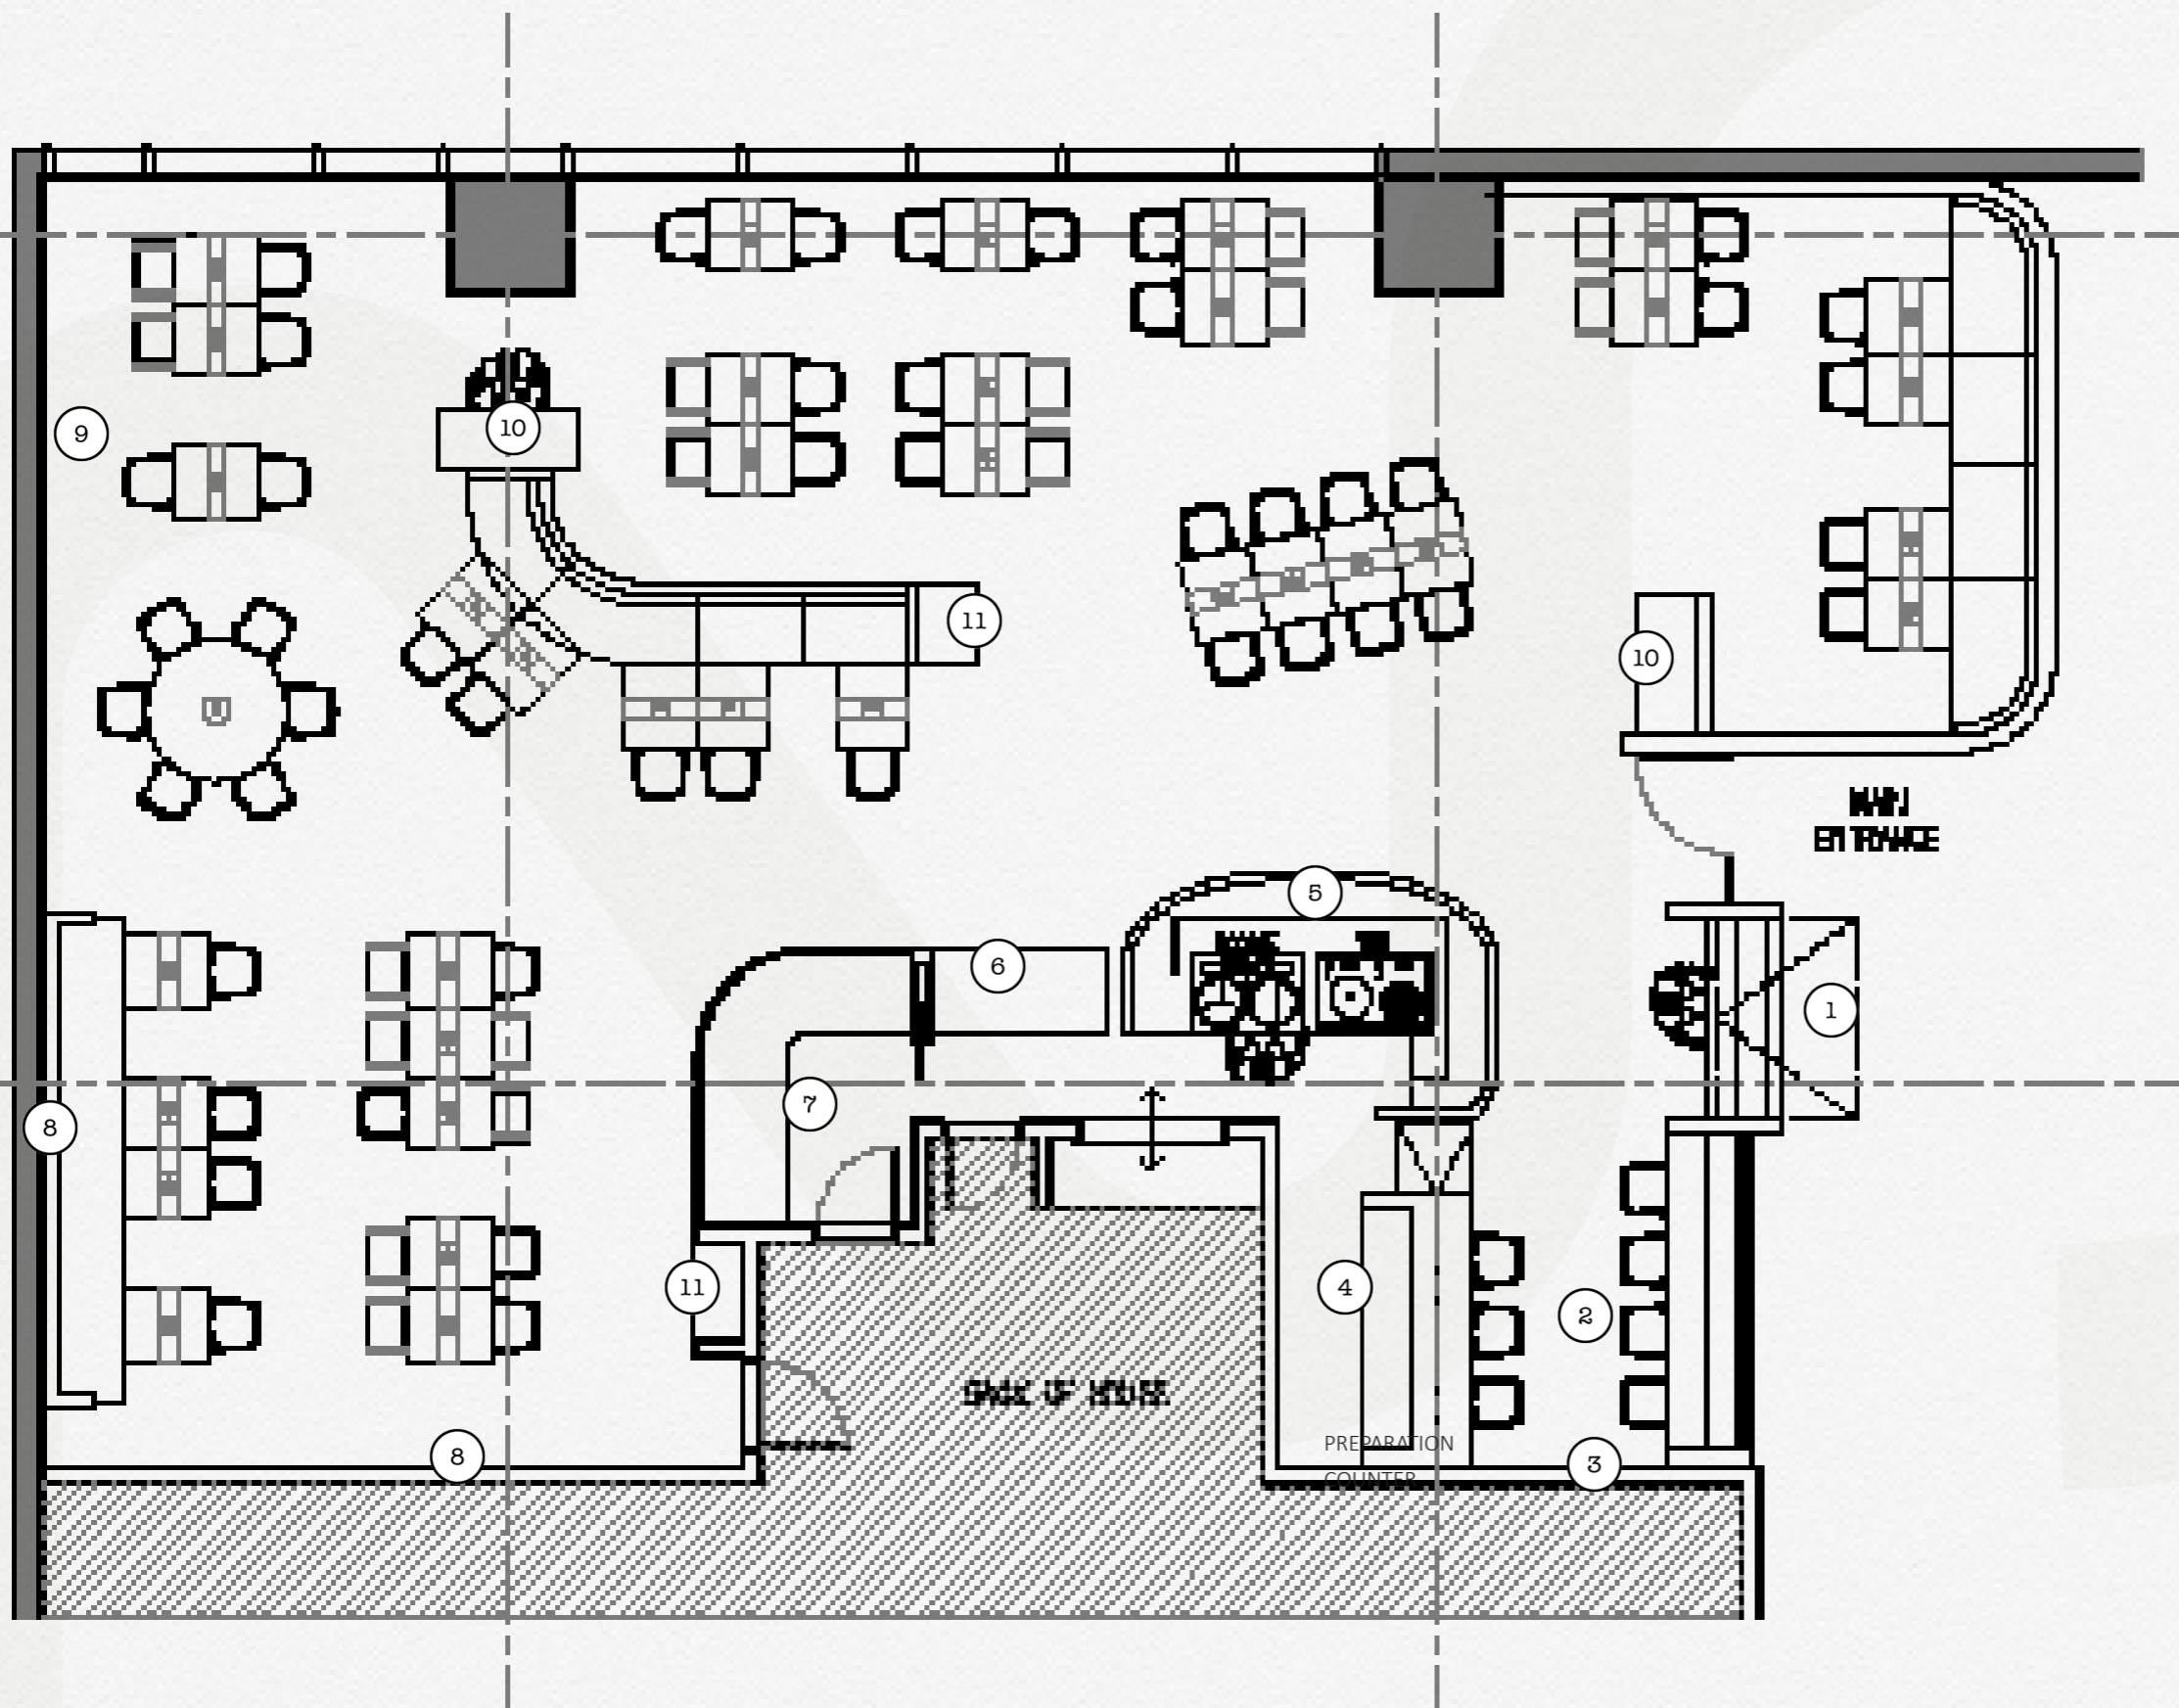

- 1. HOSTESS DESK
- 2. THE ALLEY
- 3. THE ALLEY WALL
- 4. PREPARATION COUNTER
- 5. NOODLE PREPARATION COUNTER
- 6. PICK-UP STATION
- 7. NOODLE & DUMPLING ROOM
- 8. THE FEATURE WALL
- 9. GENERAL WALL
- 10. SERVICE STATION
- 11. SERVICE LEDGE

SEATING CAPACITY: 80 PAX.

CONCEPT
Floor Finishes Plan
Standard Option

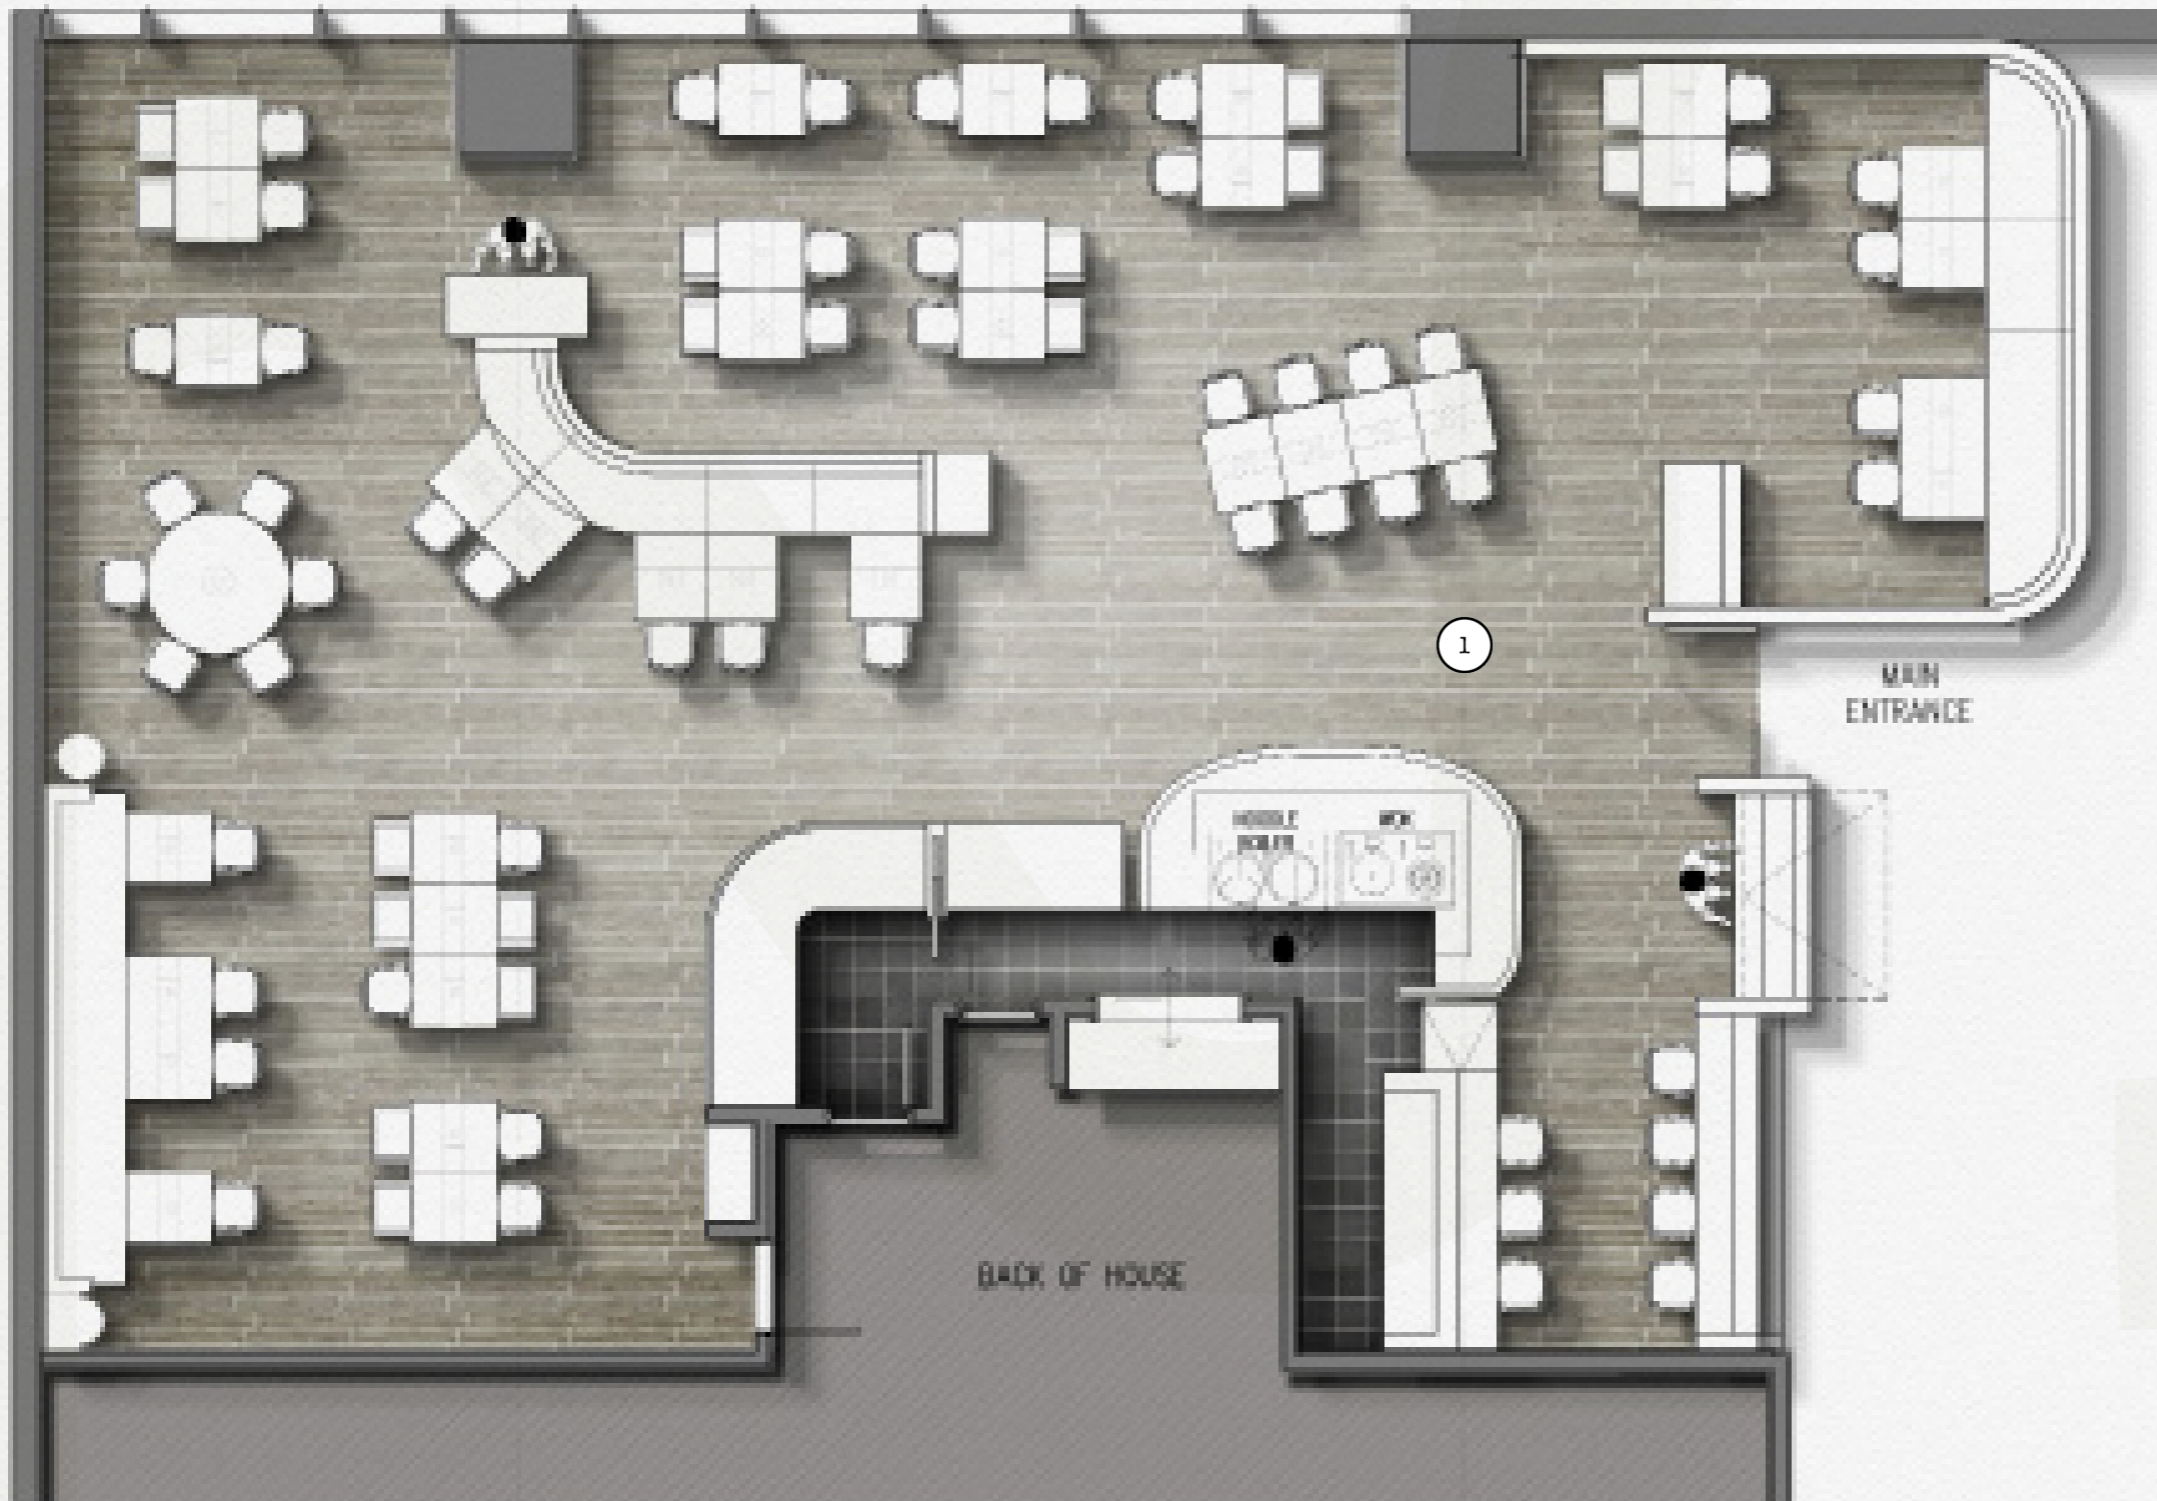

1. WOOD - LIKE TILE FLOORING