



DRAWN	
JAD	
CHECKED	
DTS	
DATE	
05-16-2017	
REVISIONS	
ISSUED FOR	DATE

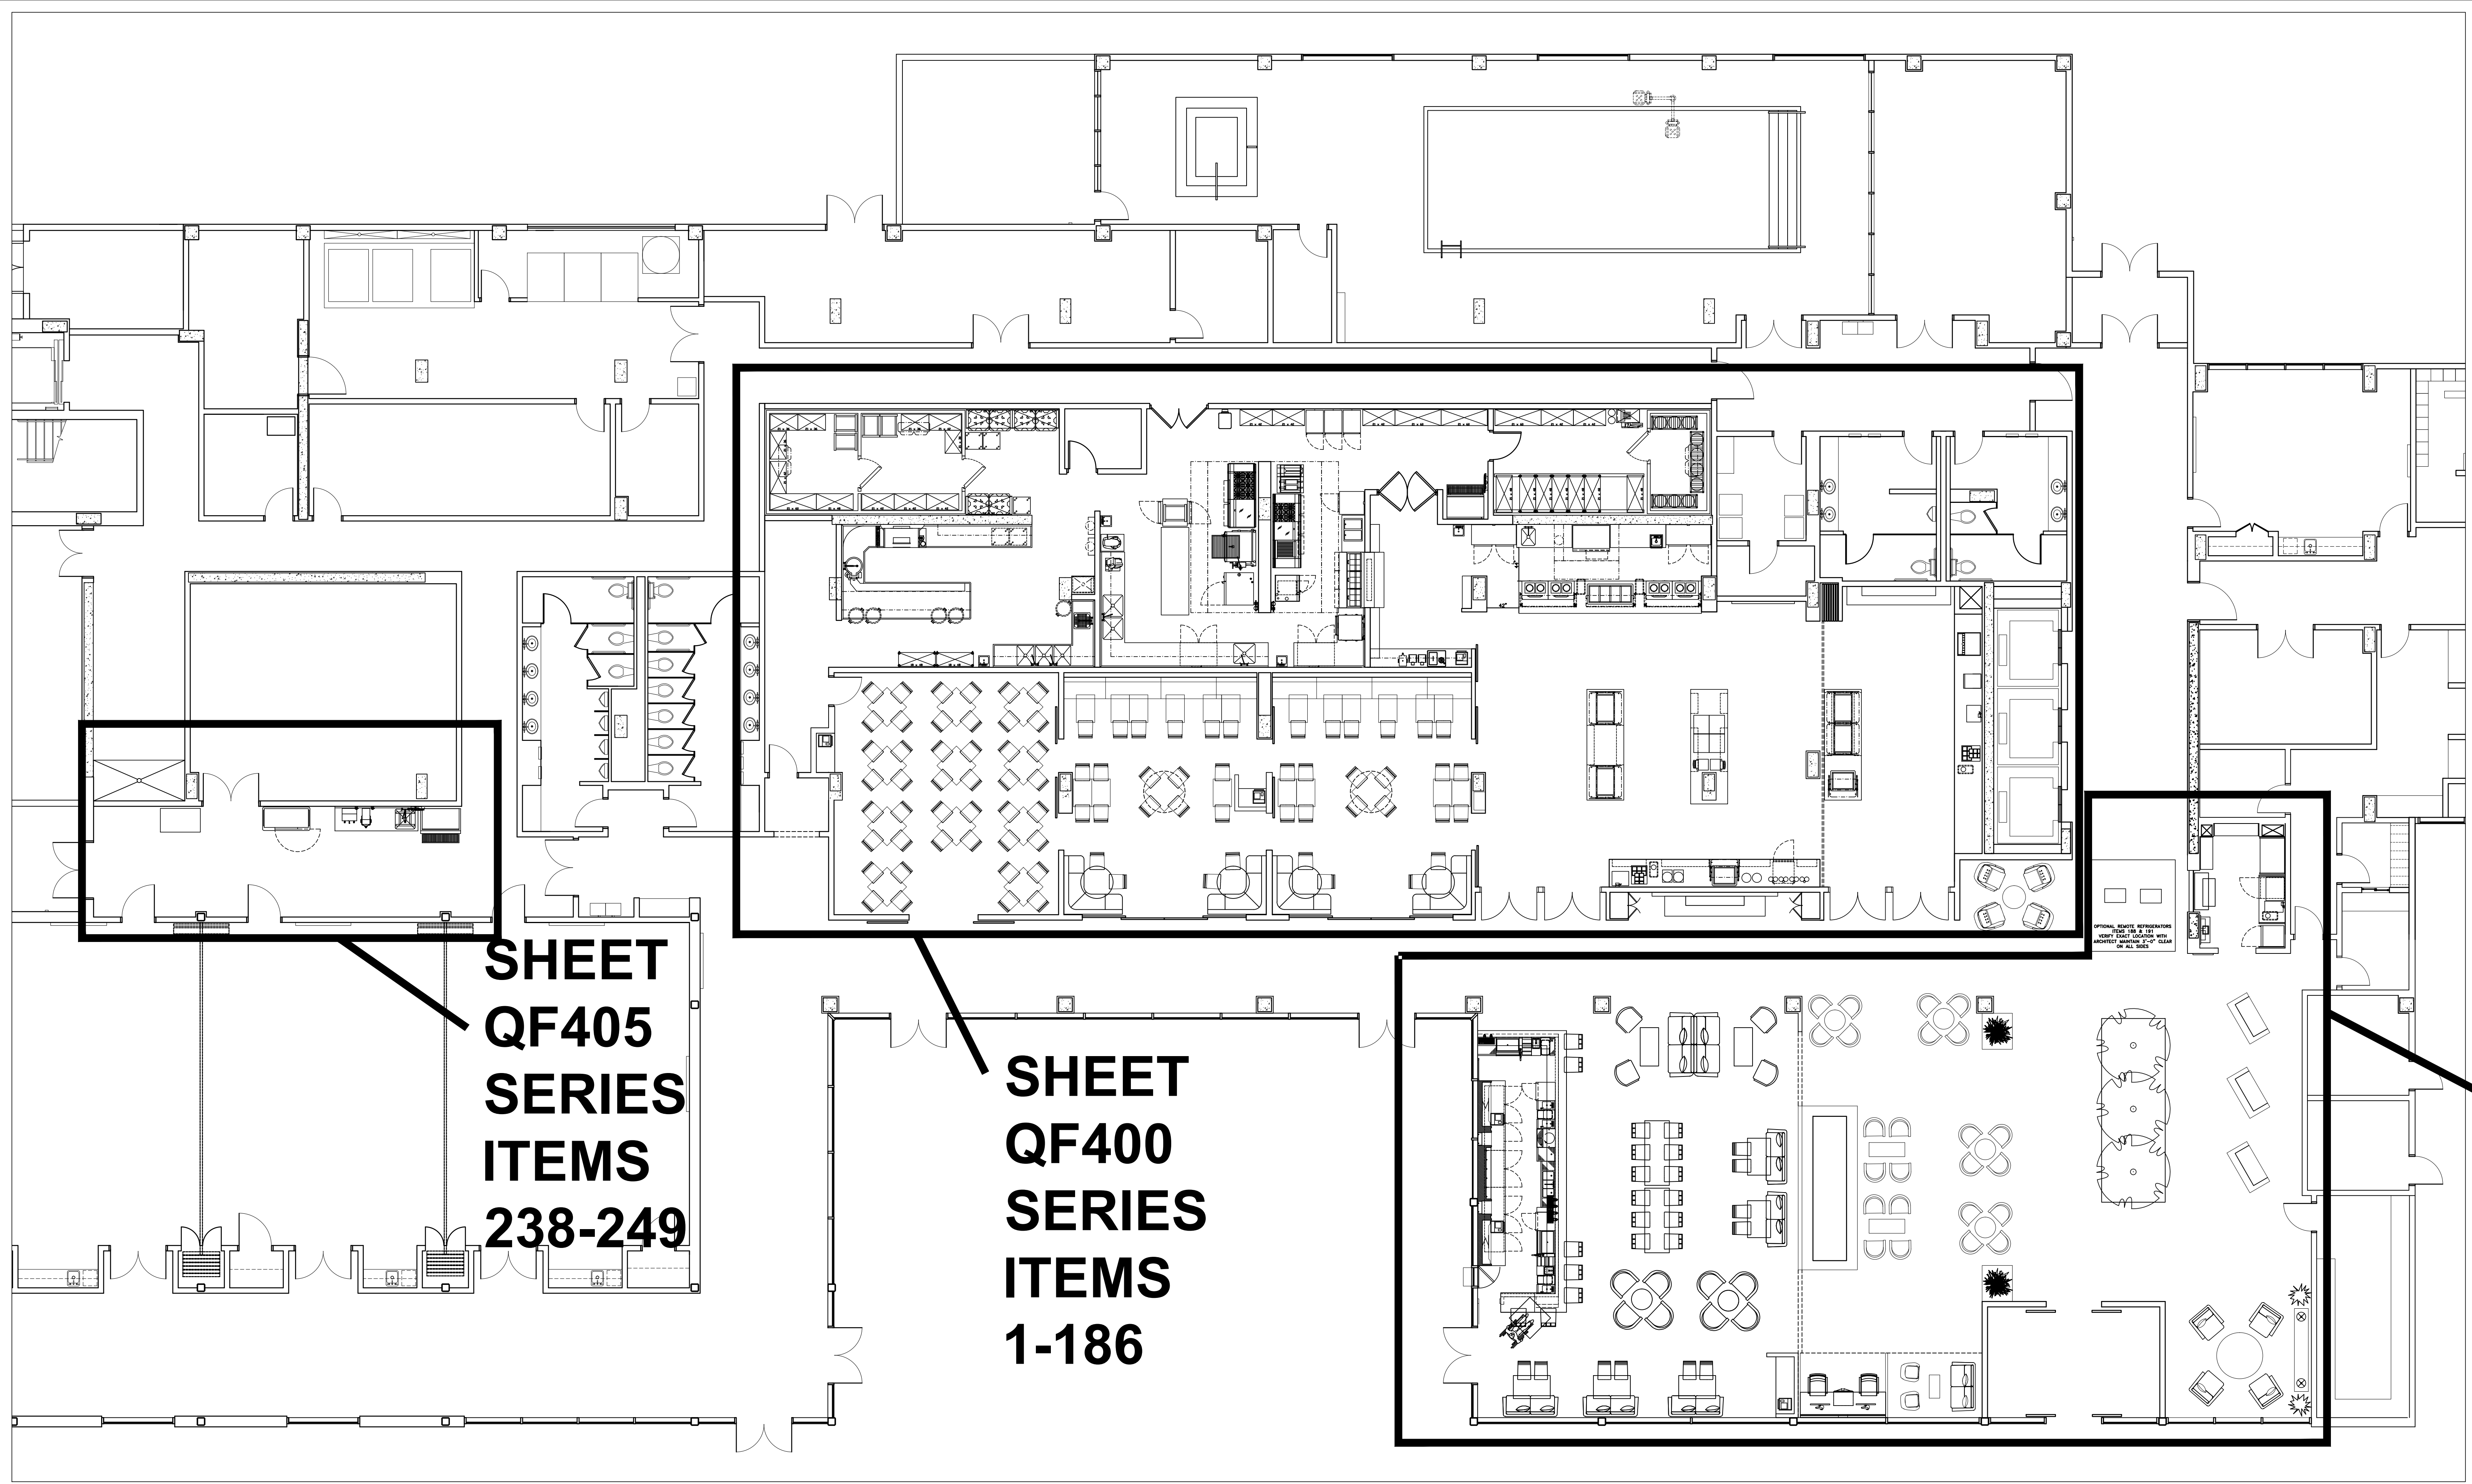


1 FOODSERVICE OVERALL PLAN
Scale: 1/8"=1'-0"

**SHEET QF410
E'TERIE FOOD TO GO
ITEMS 250-262**

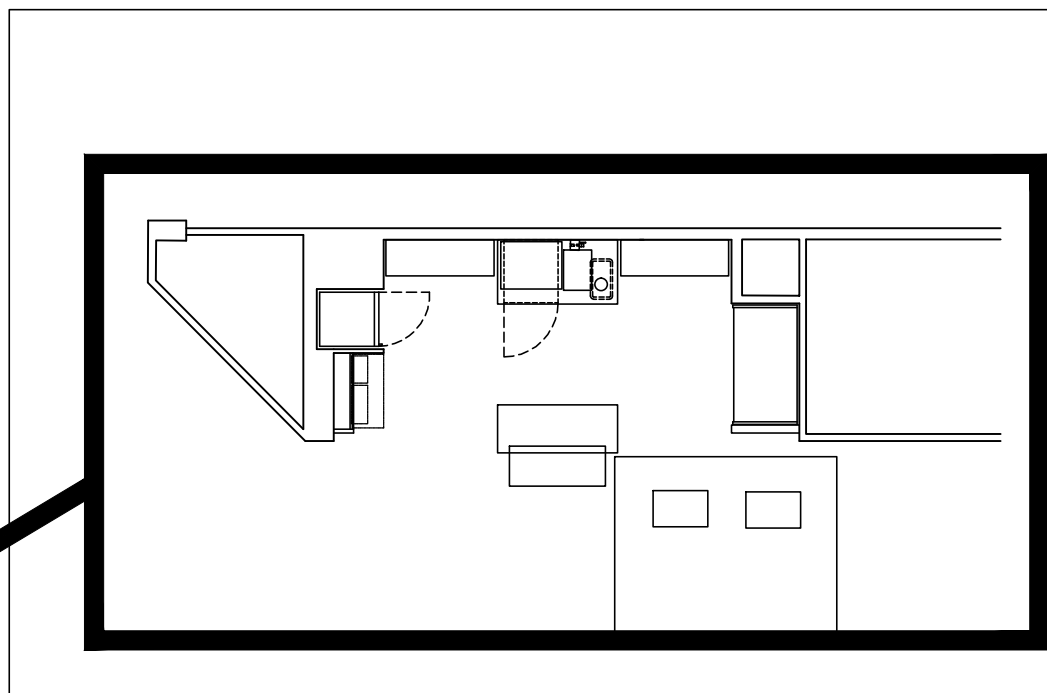

2 FOODSERVICE OVERALL PLAN
Scale: 1/8"=1'-0"

**SHEET QF411
E'TERIE BAR & GRILL
ITEMS 263-297**

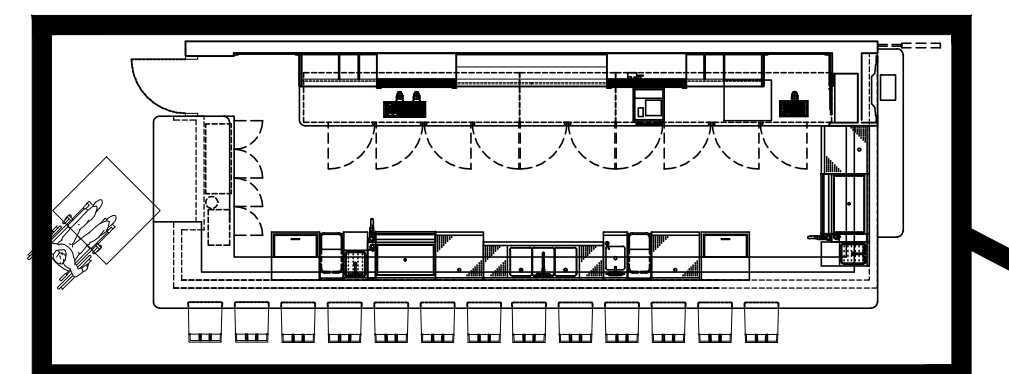

NOT FOR CONSTRUCTION