



BKB DINING ZONE 2
BREAKFAST/ A LA CARTE/
GROUP DINING
30 SEATS

BKB DINING ZONE 1
BREAKFAST/ A LA CARTE/
GROUP DINING
32 SEATS


FLOOR PLAN

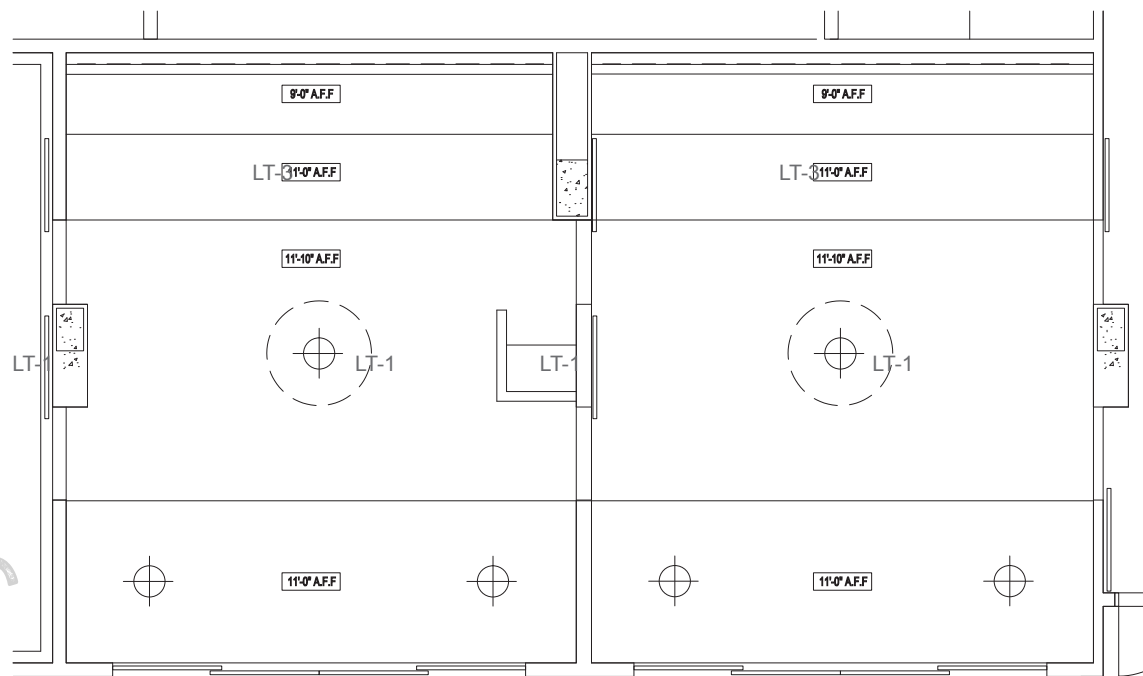


REFLECTED CEILING PLAN

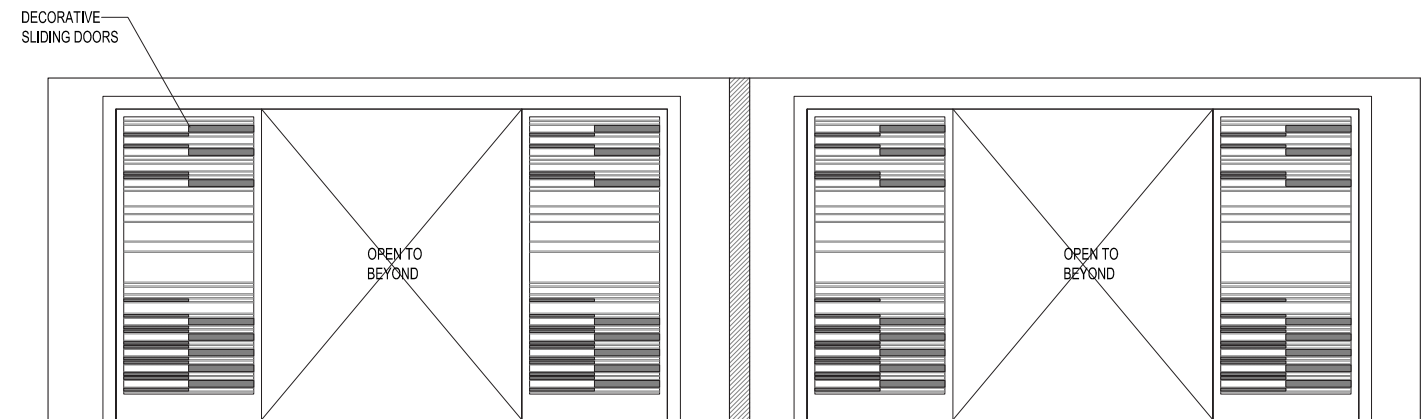


ELEVATION-VIEW TOWARD CORRIDOR

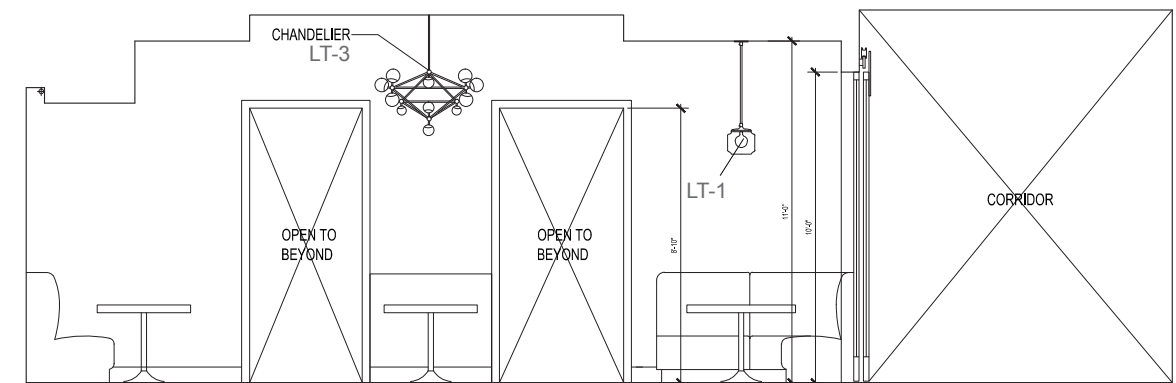

ELEVATION-VIEW TOWARD DINING ZONE 1

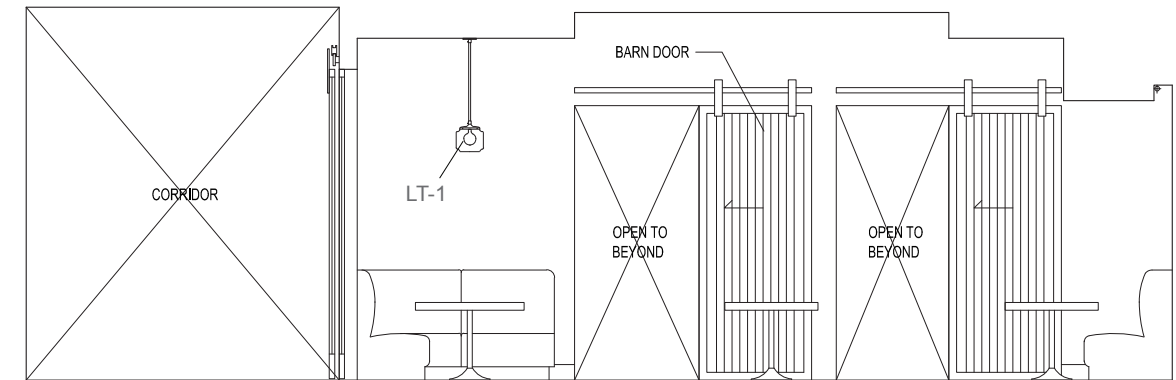

ELEVATION-VIEW FROM DINING ZONE 2 TOWARD BUFFET

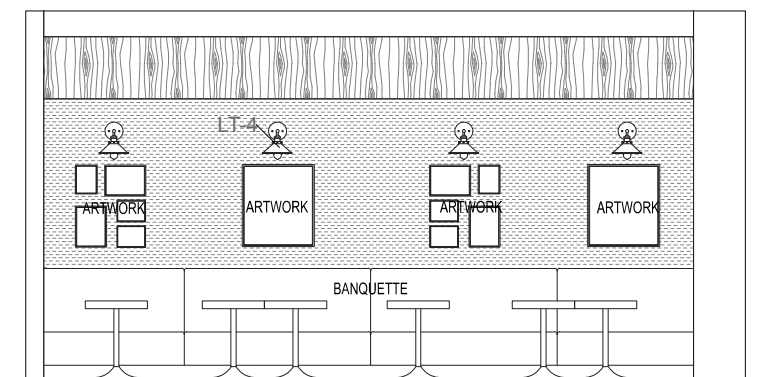

ELEVATION-BACK WALL

