


FF+E PLAN TIER 1—HERB N' KITCHEN

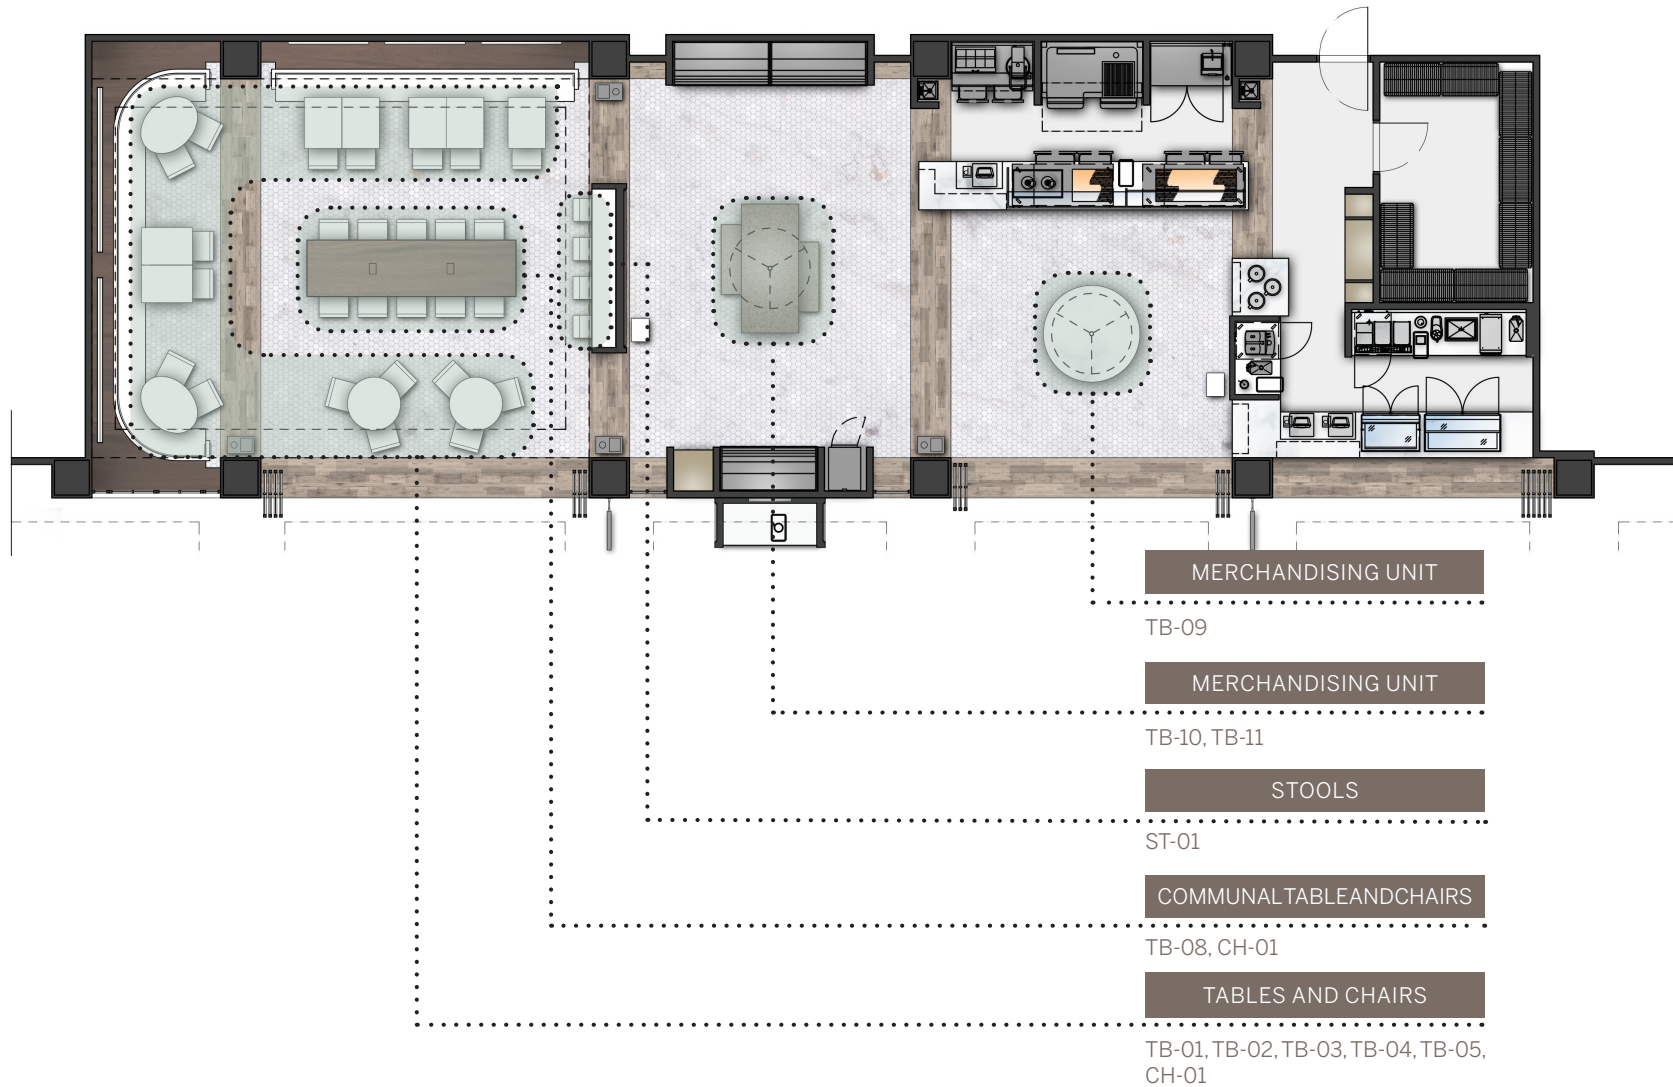

Refer to the FF+E specifications for additional information.