



DOOR DESIGN CLOSEUP | SCALE: 3/4" = 1'-0"

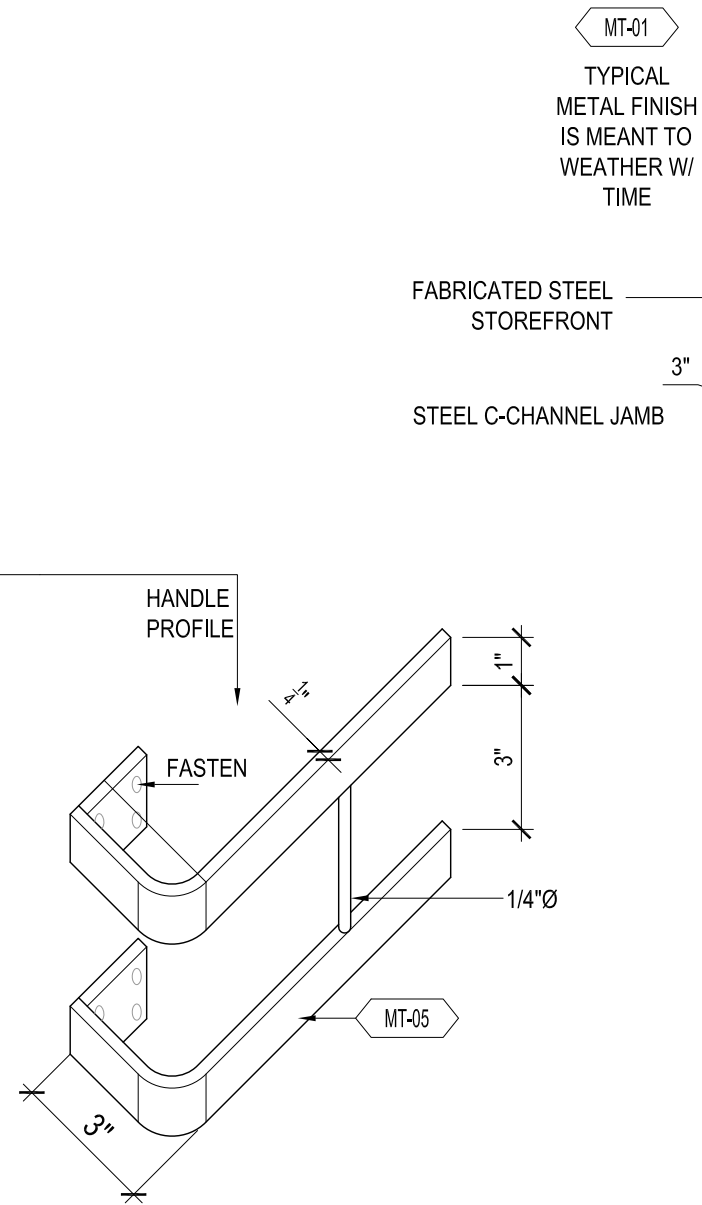

MT-01
TYPICAL
METAL FINISH
IS MEANT TO
WEATHER W/
TIME

FABRICATED STEEL
STOREFRONT
3"
STEEL C-CHANNEL JAMB

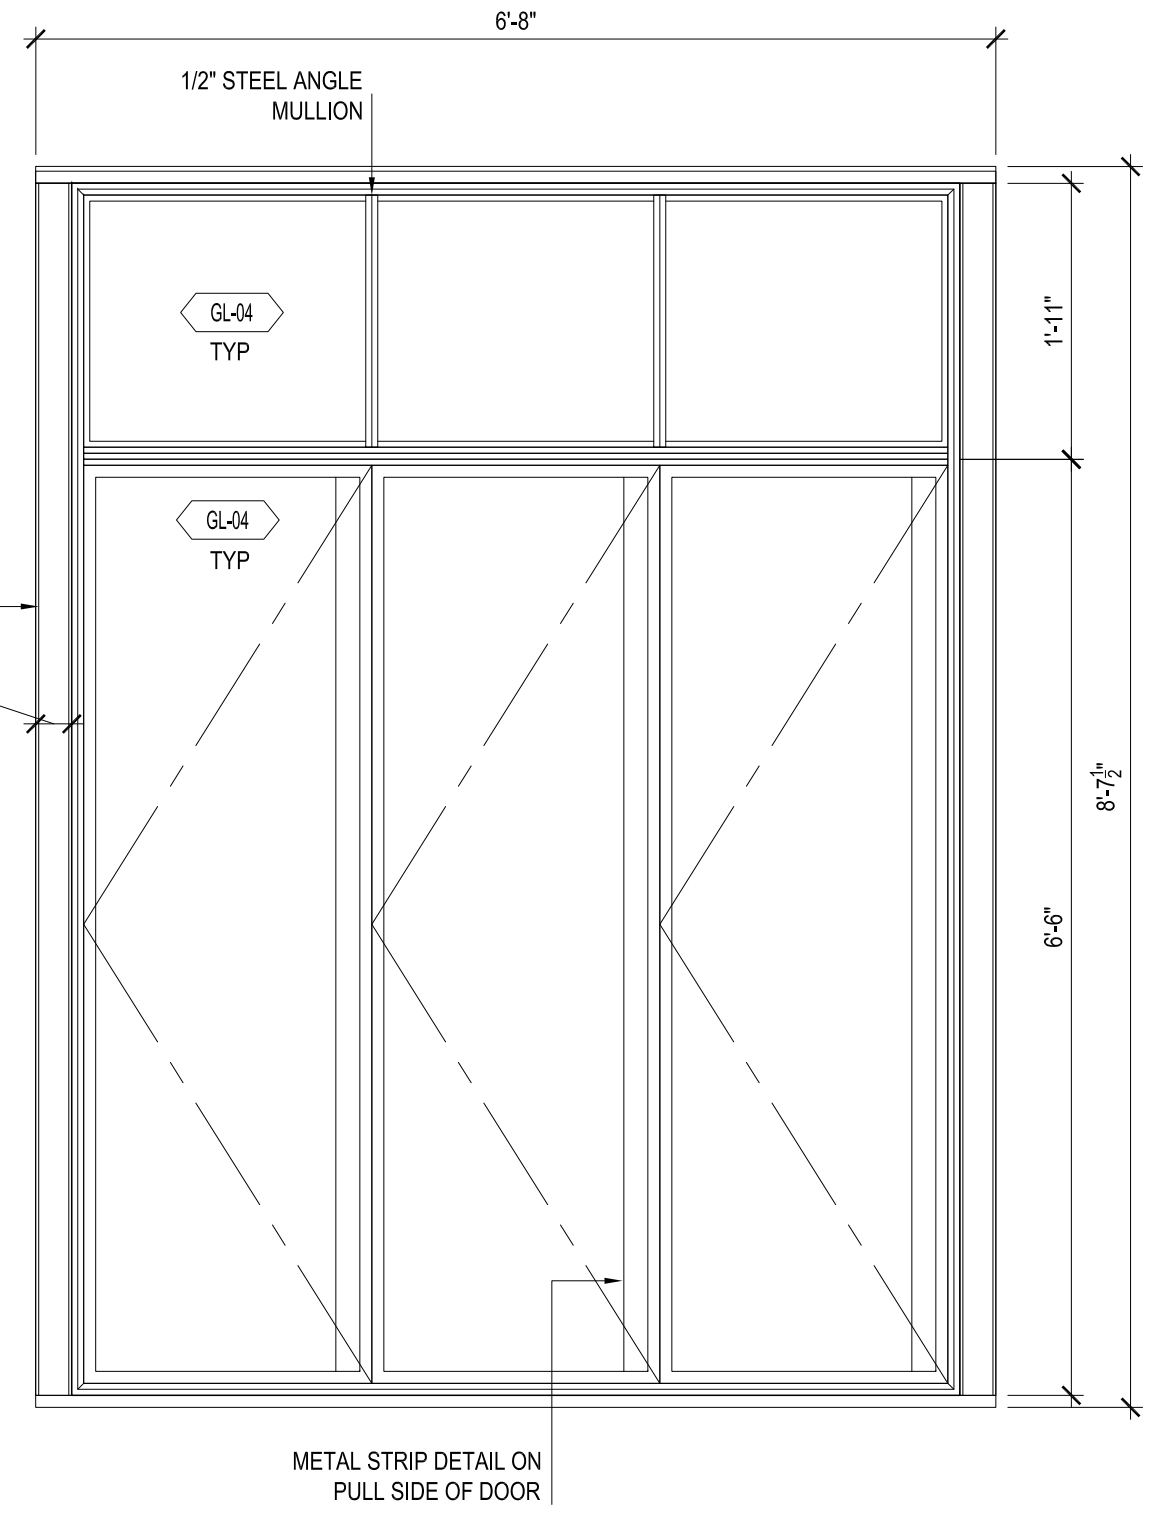

WINDOW DESIGN CLOSEUP | SCALE: 3/4" = 1'-0"