

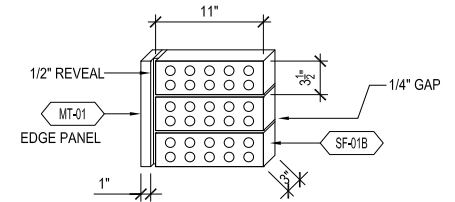
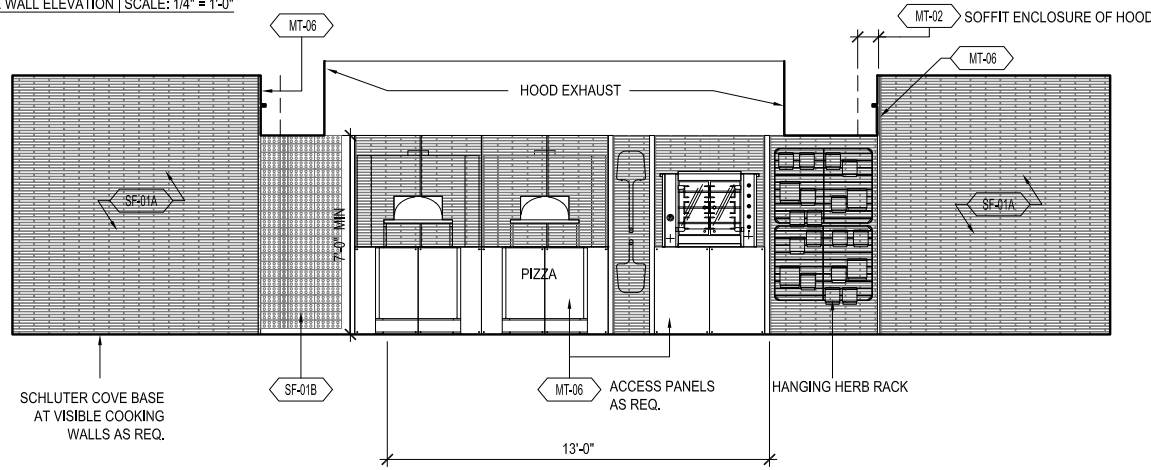


TIER 1 OPTIONAL DISPLAY KITCHEN ELEVATIONS + DETAILS

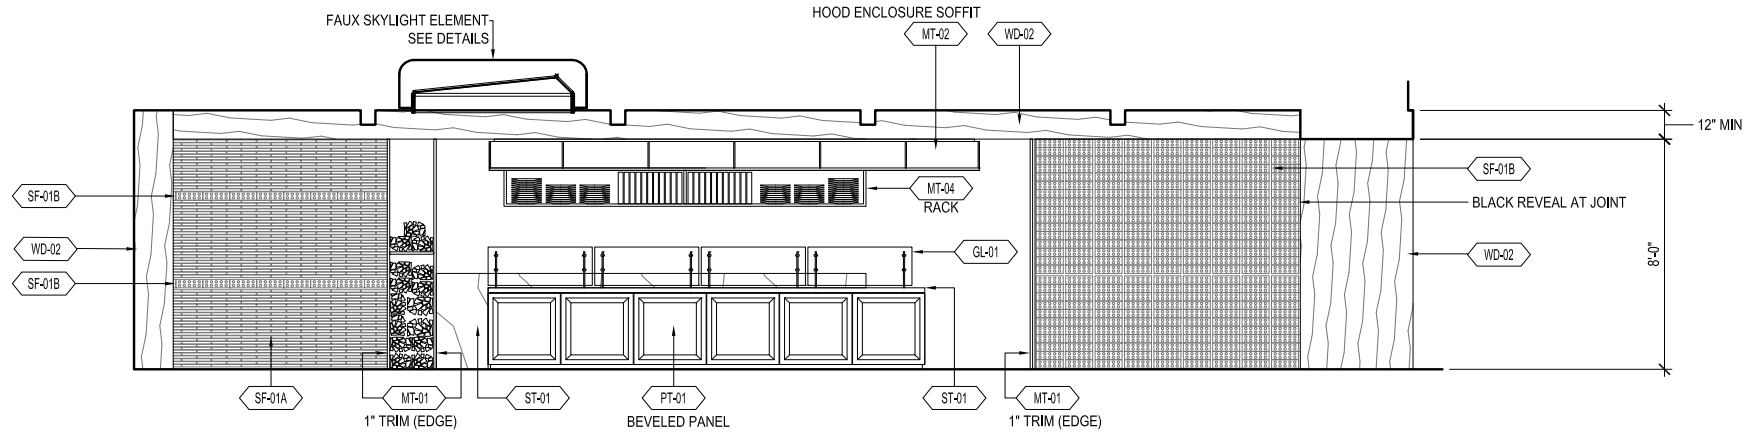

GROUT/FILLER/REVEAL TO MATCH TILE COLOR

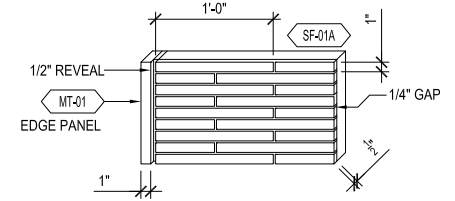

TILE PATTERN DETAILS | SCALE: NTS