




MARKET T1 OPEN FLOORPLAN (STANDARD) | SCALE: 1/8" = 1'-0"
SEAT COUNT: 51

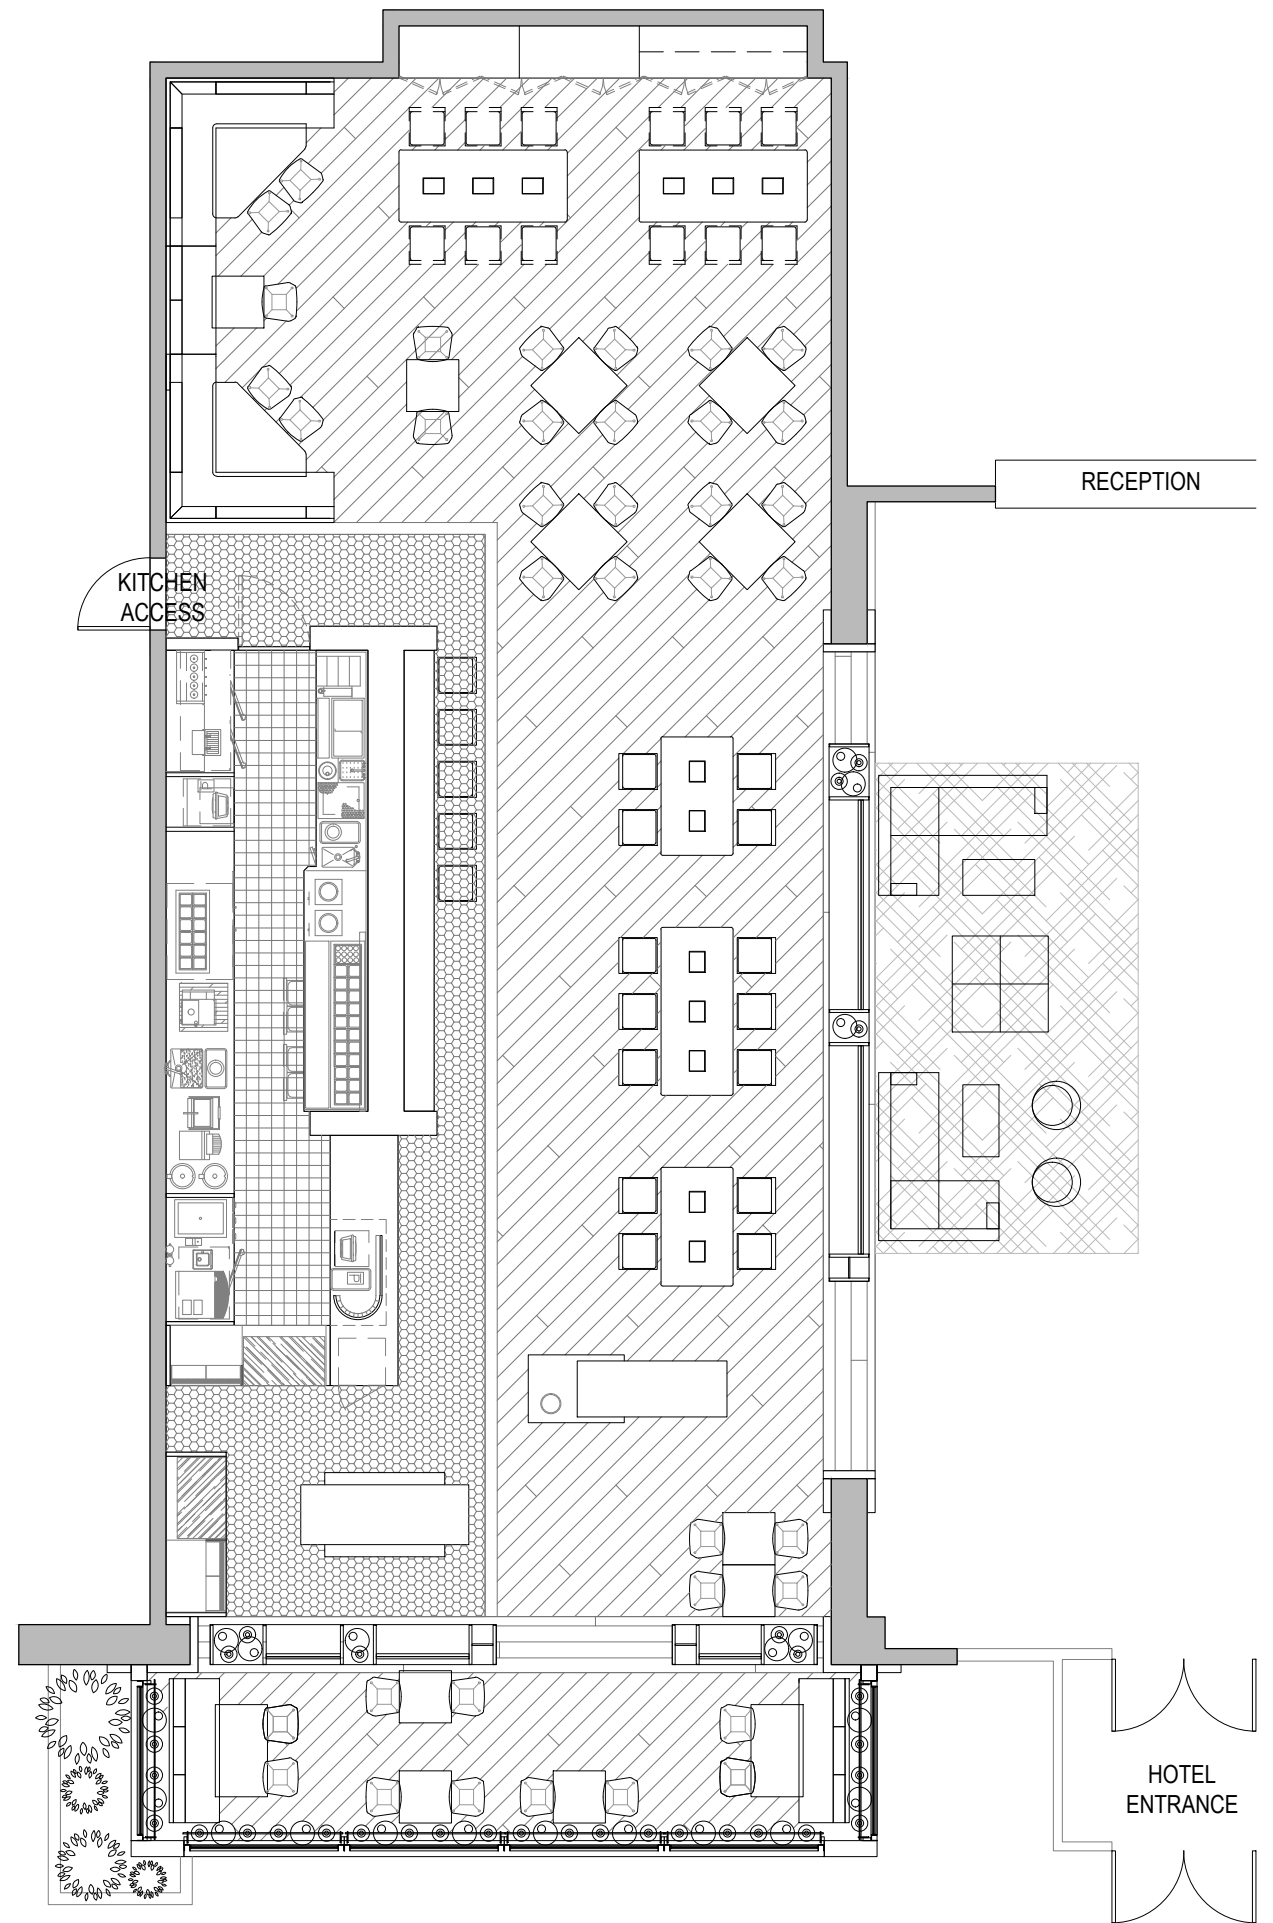

MARKET T1 OPEN FLOORPLAN (W/ ADDITIONAL OPTIONS) | SCALE: 1/8" = 1'-0"
SEAT COUNT: 69 + 12 ADDITIONAL AT BUFFET (NOT INCL. LIVING ROOM)

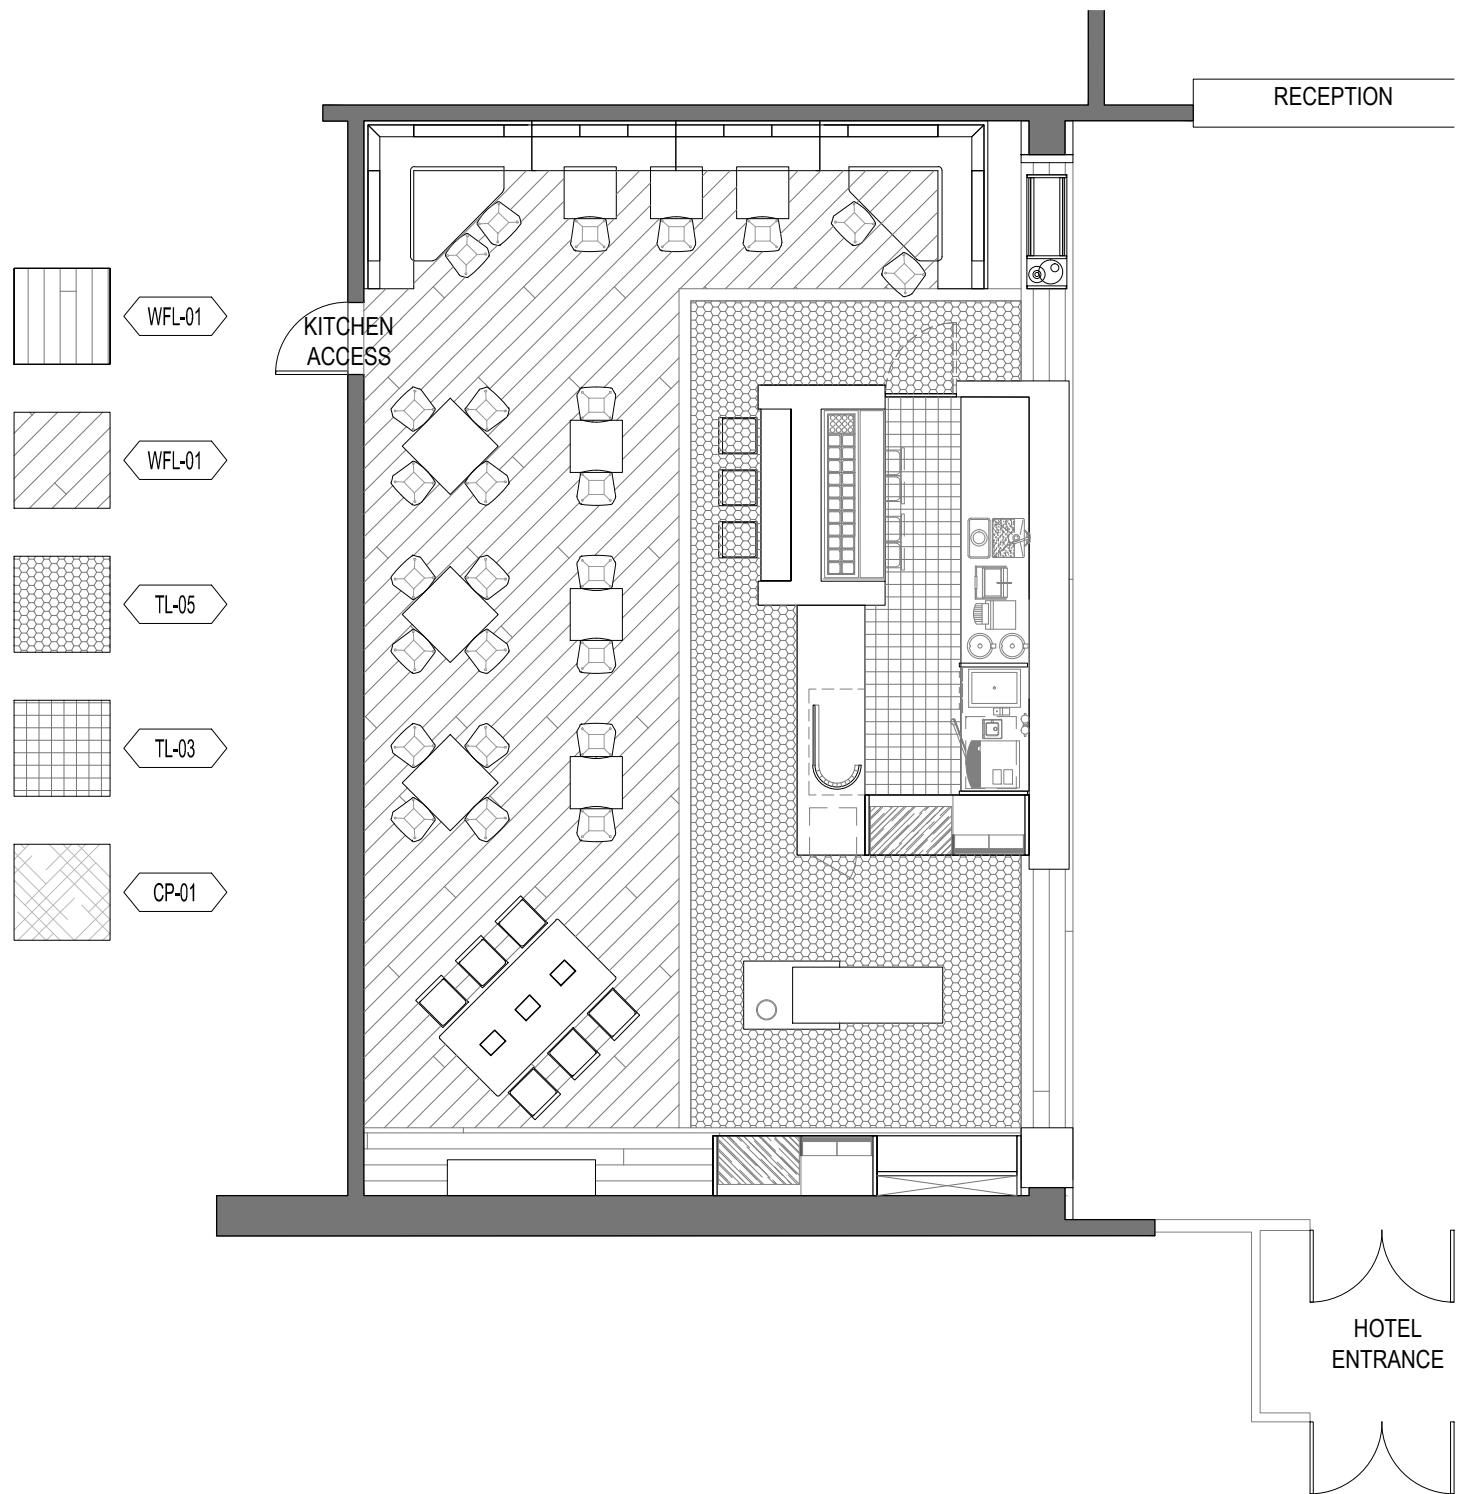

MARKET T1 FILTERED FLOORPLAN (STANDARD) | SCALE: 1/8" = 1'-0"
SEAT COUNT: 45

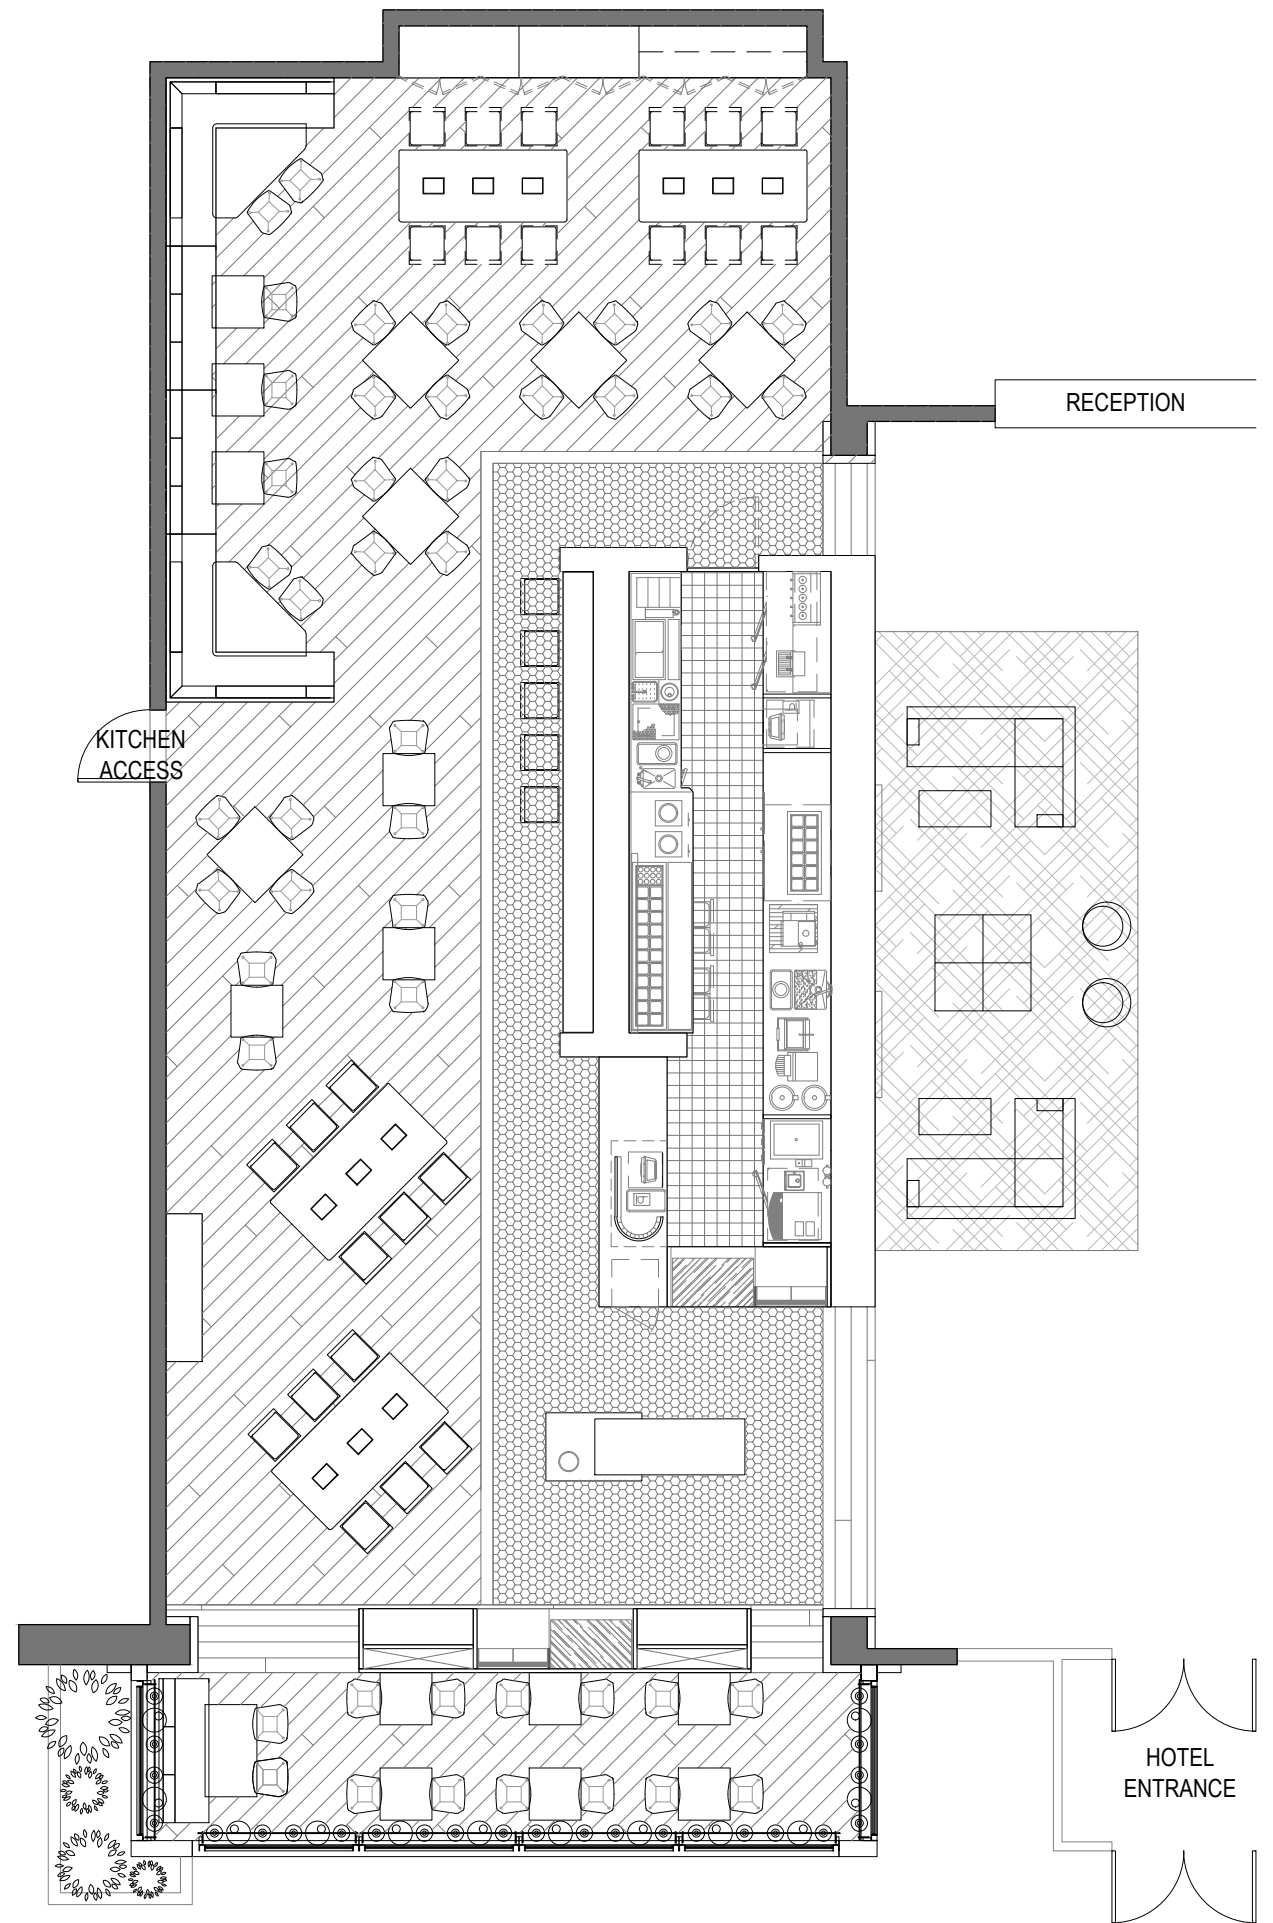

MARKET T1 FILTERED FLOORPLAN (W/ ADDITIONAL OPTIONS) | SCALE: 1/8" = 1'-0"
SEATING COUNT: 77 + 12 ADDITIONAL AT BUFFET (NOT INCL. LIVING ROOM)